


STRUCTURAL EDGE PER PLAN
 (3) 1/4" Ø TIMBERLOKS @ CEILING TIE

7/16" OSB/PLYWOOD SHEATHING
 H2-Sa-TYP @ RAFTER

DBL 2x TOP PLATE - TYP
 SEE PLAN

BENT PLATE OR CC4B WELDED TO PIPE COLL.

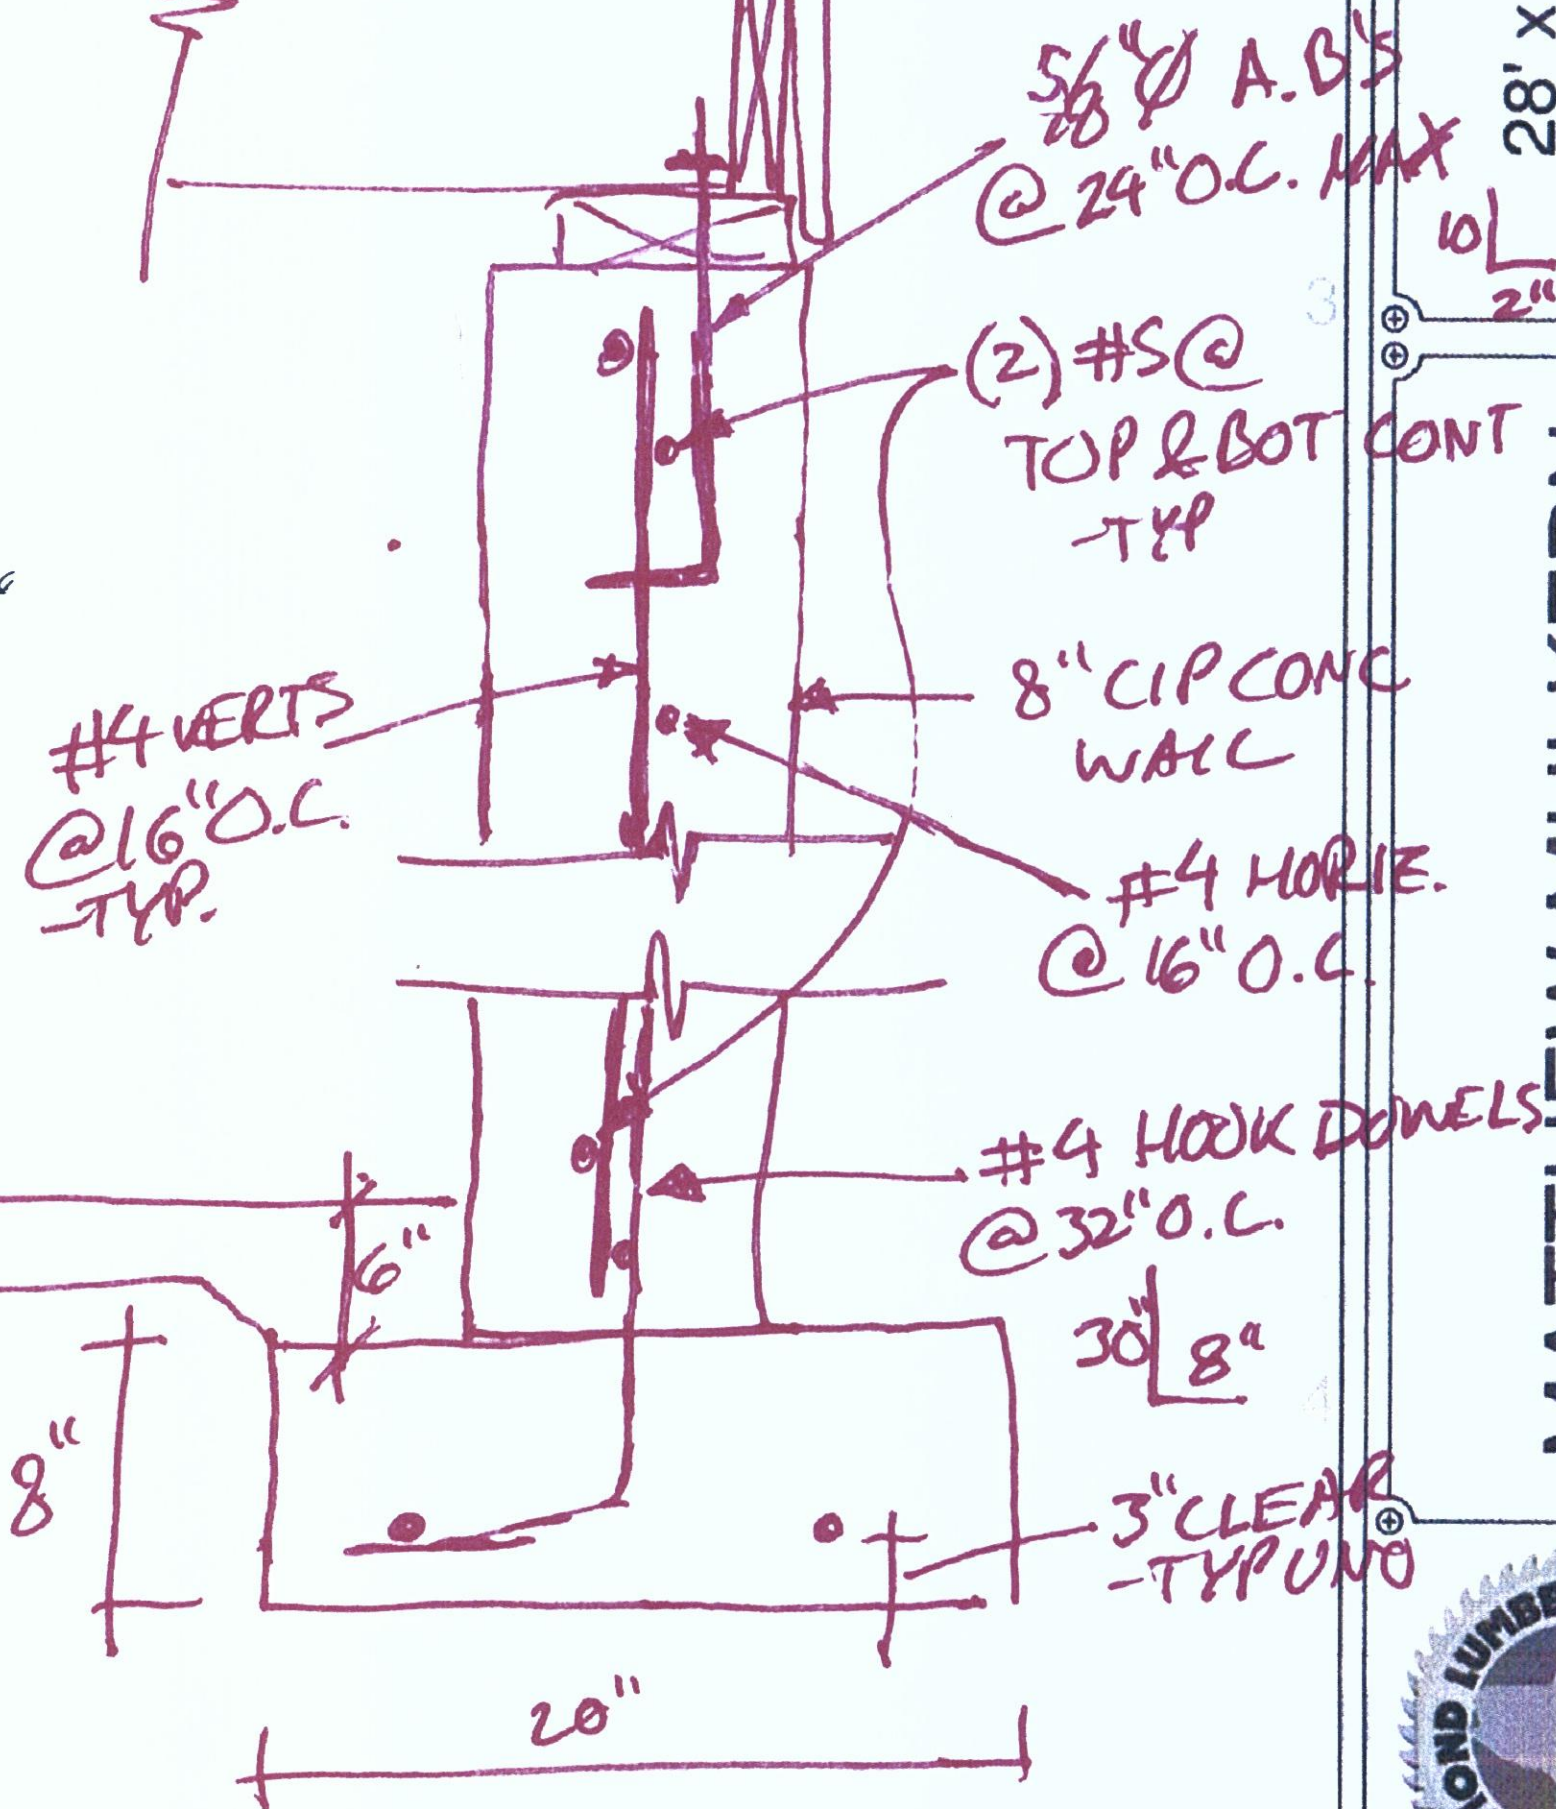

- NOTES
- *1- STAIRS 1ST TO 2ND FLOOR IS ENCLOSED BY WALLS WITH A CONTINUOUS HANDRAIL ON ONE SIDE - 36" HIGH
 - *2- 36" HIGH CONTINUOUS HANDRAIL ON BOTH SIDES WITH NO OPENINGS BELOW HANDRAIL LARGER THAN 4"
 - *3- RISER HEIGHT MAXIMUM - 7 3/4" TREAD DEPTH MINIMUM - 10" STAIR WIDTH MINIMUM - 36"
 - *4- DECK BALUSTERS INSTALLED WITH A MAXIMUM SPACING OF 4"

TYPICAL - NOT TO SCALE
 HOMEOWNER/CONTRACTOR TO SPECIFY VALUES FOR EACH OF THE CALLOUTS. SOME CALLOUTS MAY NOT BE APPLICABLE

DISCLAIMER
 DRAWINGS ARE PROVIDED BY HAMMOND LUMBER COMPANY AS A SERVICE TO ITS CUSTOMERS AND ARE INTENDED FOR INFORMATIONAL PURPOSES ONLY. THE INFORMATION PREPARED OR REVIEWED BY A REGISTERED ARCHITECT AND SHOULD NOT BE USED AS A BASIS OF CONSTRUCTION. THE CUSTOMER SHALL BE RESPONSIBLE FOR OBTAINING ALL NECESSARY PERMITS AND FOR OBTAINING ALL NECESSARY INSURANCE COVERAGE. HAMMOND LUMBER COMPANY SHALL NOT BE RESPONSIBLE FOR CONSTRUCTION AND HAMMOND LUMBER COMPANY SHALL NOT BE RESPONSIBLE IF THEY ARE SO USED.

HOME PLANNING CENTER
 Drafting & Estimating
Hammond Lumber Company

CP14015
 PROJECT: POR
 DATE: 4/23/2014
 DRAWING: 4 of 4
 SCALE: 1/4" = 1'-0"

REVISIONS

NO.	DATE	DESCRIPTION
PRE:	04/15/14	
RI:	04/22/14	
RE:	MM/DD/YY	
ENL:	04/23/14	

PREPARED BY: BEP
DATE: RGN

MATTHEW MULKERN

12 LOCATIONS TO SERVE YOU BETTER
 www.hammondlumber.com

BRUNSWICK 25 SPRING ST. TOLL FREE 800-308-9921
BOOTHBAY HARBOR 278 DOWNROAD AVE. TOLL FREE 800-308-2564
BELGRADE P.O. BOX 500 09817 TOLL FREE 800-308-2564
BANGOR 108 HAMMOND ST. TOLL FREE 800-308-2564
AUBURN 282 WINDY HILL RD. 04210 TOLL FREE 800-308-2564
DAWARISCOTTA 511 MAIN ST. TOLL FREE 800-308-2564
FAIRFIELD 5 SCAMPTON RD. TOLL FREE 800-308-2564
FARMINGTON 389 FARMINGTON FALLS RD. TOLL FREE 800-308-2564
GREENVILLE 17 WARDEN ST. 04411 TOLL FREE 800-308-2564
PEMAQUID 2099 BRISTOL ROAD TOLL FREE 800-308-2564
PORTLAND 300 RIVER ST. 04103 TOLL FREE 800-308-2564
SKOWHEGAN 37 FENNELLS ST. 04779 TOLL FREE 800-308-2564