


Judi Clancy  
 30 Whitehead  
 Peaks ME  
 04108

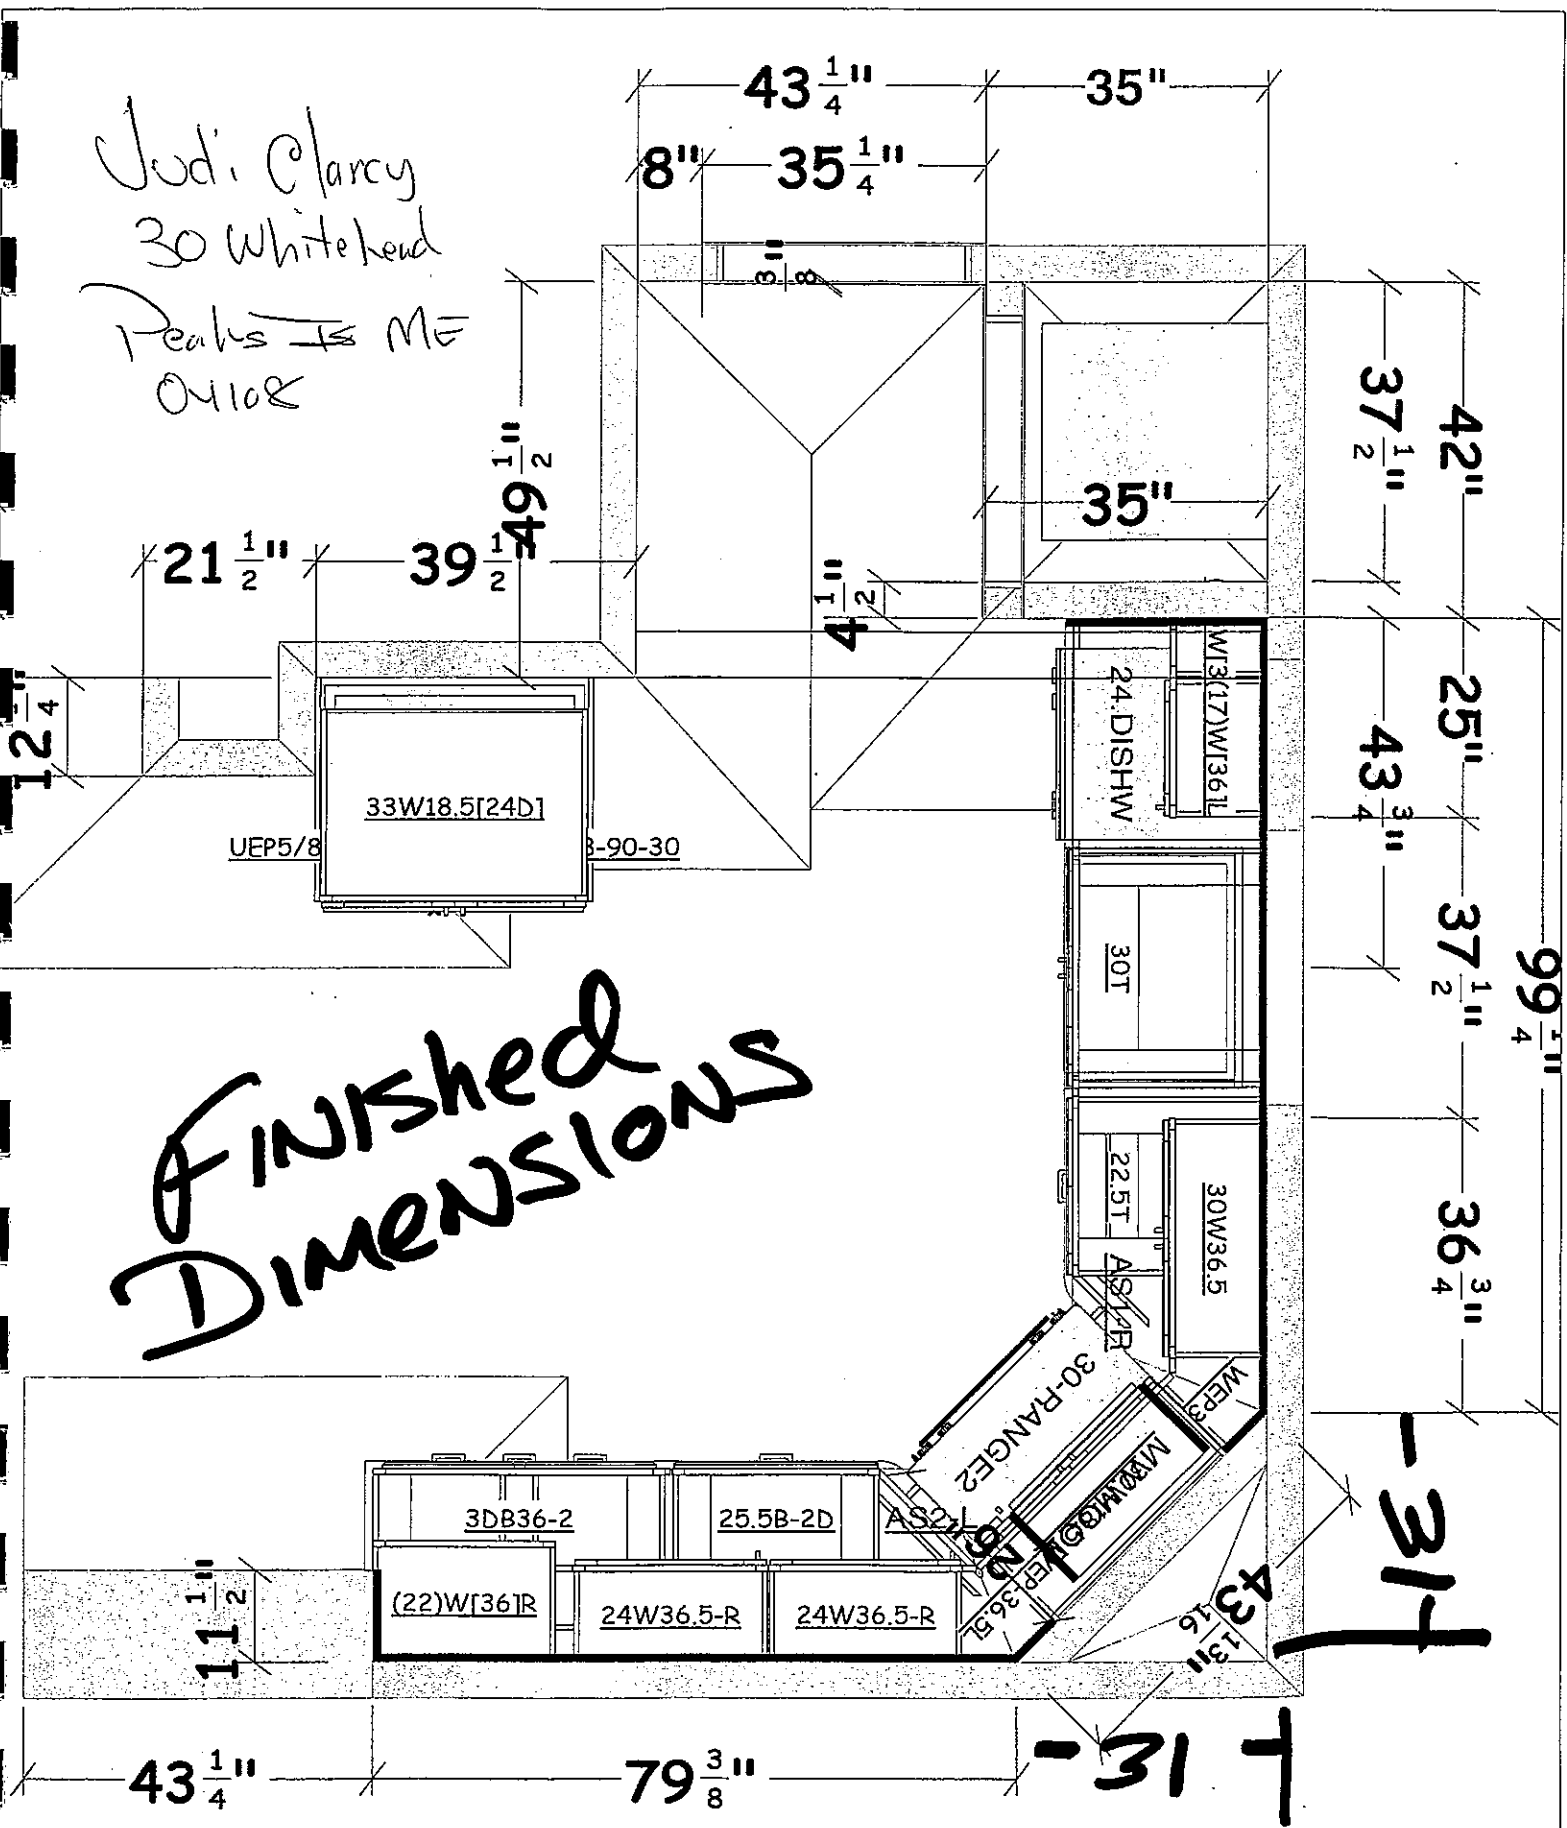

**Finished Dimensions**

-31 1/4

-31 1/4

<p>All dimensions size designations given are subject to verification on job site and adjustment to fit job conditions.</p>	<p>Indisco Kitchens          197 U.S. Rt. One          Scarborough, Maine          04070-0386          Ph: 207-883-5562</p>	<p>This is an original design and must not be released or copied unless applicable fee has been paid or job order placed.</p>	<p>Designed: 12/7/2012          Printed: 1/23/2013</p>
<p>Judi Clancy</p>	<p>All</p>	<p>Drawing #: 1</p>	<p>Scale : 0 1/2" = 1'</p>