



SECOND FLOOR, FLOOR FRAMING

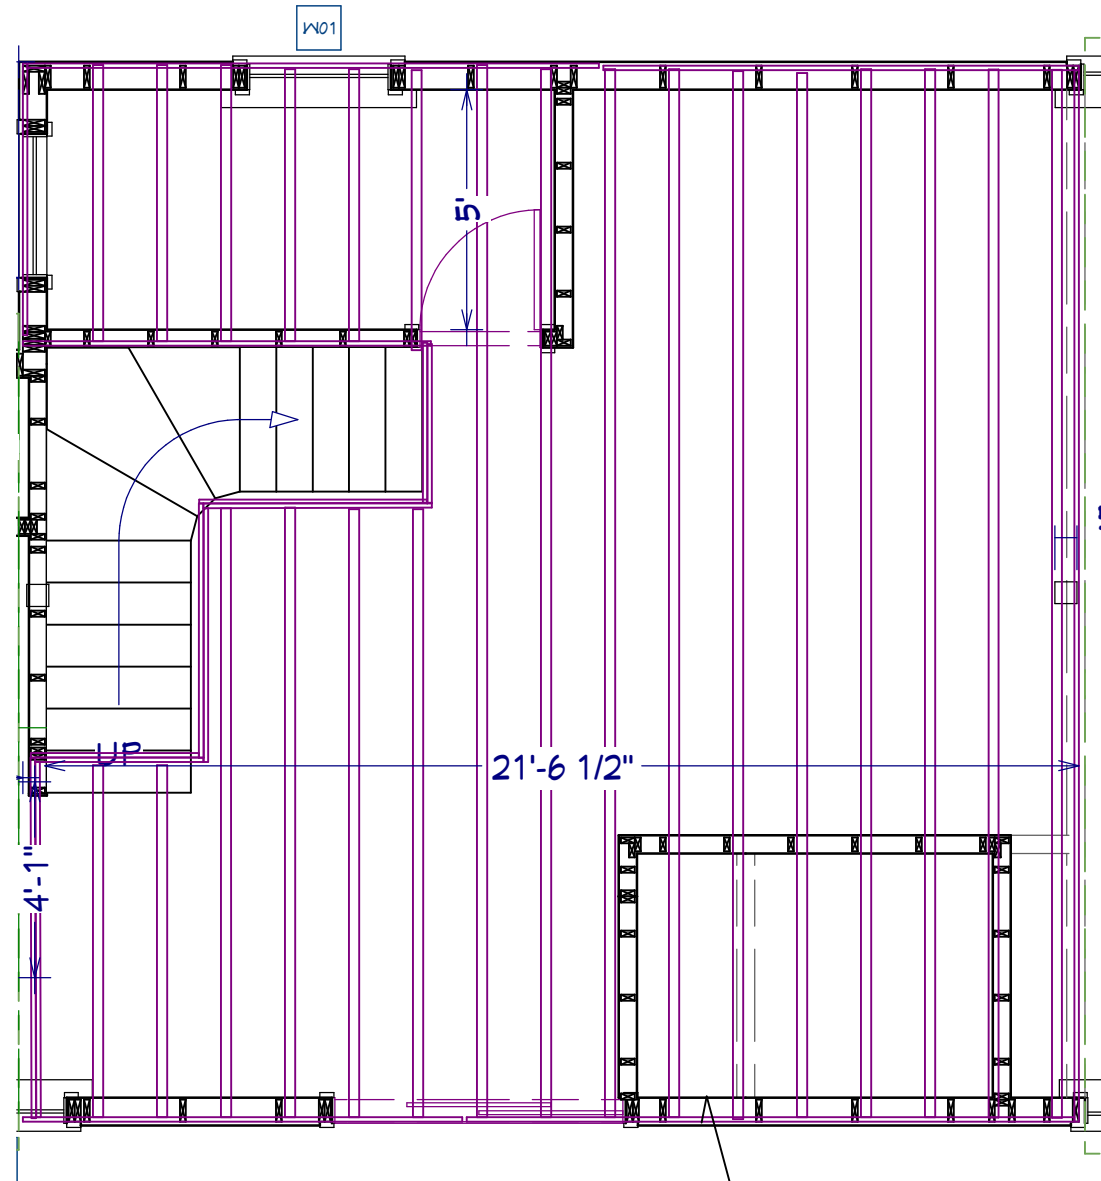

12" OPEN FLOOR TRUSS 16" OC

ROOF FRAMING

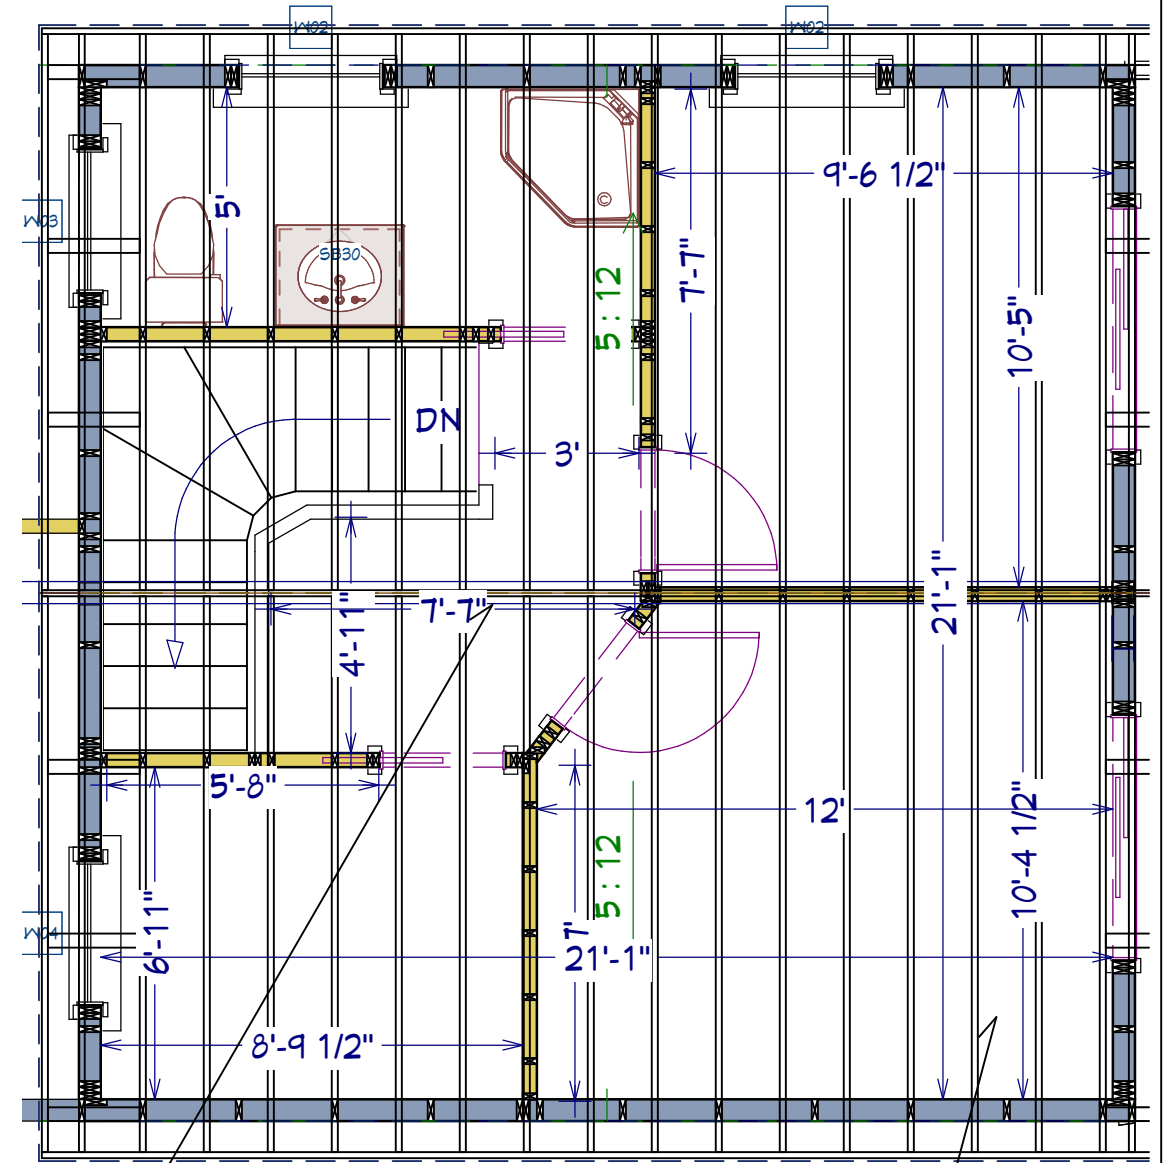

2X10 RAFTERS 16" OC

RIDGE BEAM 3 PLY 1 3/4" x 18" LVL

NO.	DESCRIPTION	BY	DATE

SHEET TITLE:
SHEET TITLE

2-4 Oak Street Peaks Island
Maine 04108

DRAWINGS PROVIDED BY:
McTigue Construction LLC

DATE:
8/30/2015

SCALE:

SHEET:

A-11