


CROSS SECTION

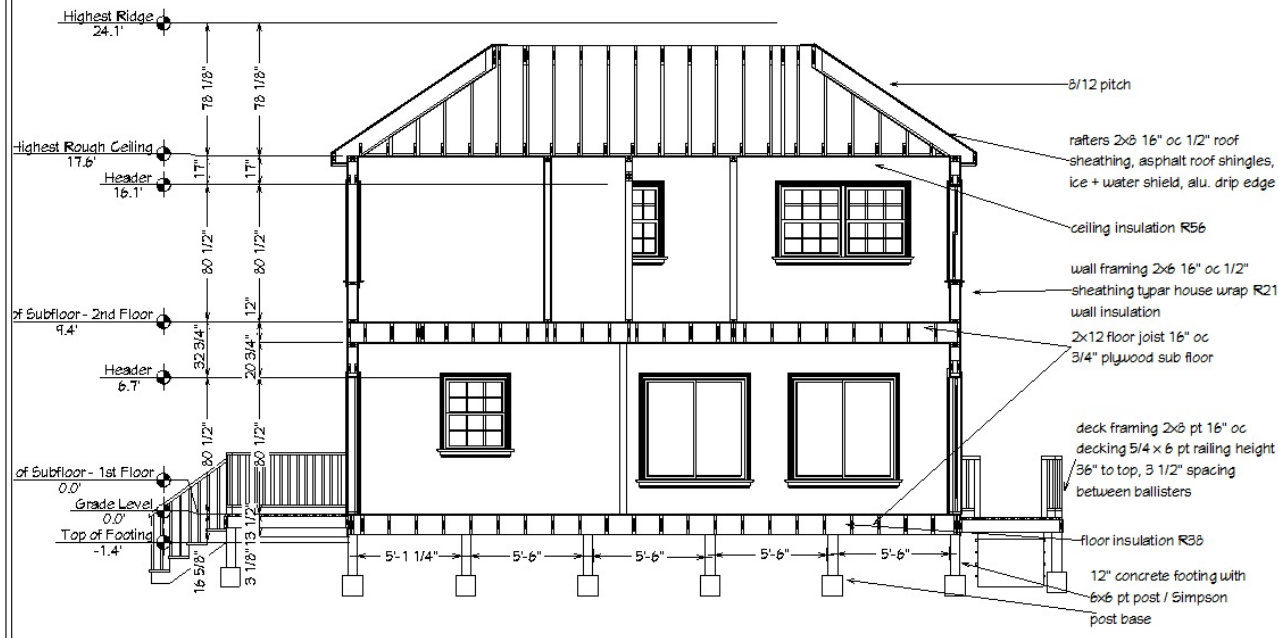

APPROVED BY:	
DATE:	
SCALE:	
SHEET:	
P-5	