

2X12 RAFTERS 16" (OC Aligned W/Floor Joist in Opposite Direction)
 1/2" ADVANTECH ROOF SHEATHING

8/12 PITCH
 2x12 Ridge

ASPHALT 30YR ROOF SHINGLE ICE
 + WATER ALUMN. DRIP EDGE

6x6 Post Ridge/Hip Support

R 56 INSULATION

Simpson CS18x5'-2" Long
 Coil Strap Installed Tight At
 1/1 Slope, To Each Rafter,
 2x12 Blocking Between
 Each Floor Joist

5-2x12 Beam
 Cantilevered Over
 LVL Header

R21 WALL INSULATION TYPAR
 HOUSE WRAP

2X6 WALL FRAMING 16"OC 1/2"
 ADVANTECH WALL SHEATHING

3/4"

7 1/4"

3 1/2 x 7 1/4 LVL Header
 2 Jack Studs, 2 King Studs

2X12 FL JOIST 16" OC
 3/4" ADVANTECH SUB FL


2x12 Solid Blocking Beneath Post

R30 Floor Insulation

2x6 PT Bracing Each Post, 2x4 PT Framing
 16" O. C. TYP 1/2" PT PLYWOOD
 SKIRTING, 2" RIGID FOAM, 4" BELOW
 GRADE

6X6 PT POST WITH SIMPSON POST BASE
 10 Min"X24" Sq CONCRETE BASE PINNED TO LEDGE

Fasten To Interior Face Of Beam And Interior
 Face Of Post At Base w/ 5 12Ga x 5" long
 HDG Wood Screws At Both Ends (TYP At
 Each Post)

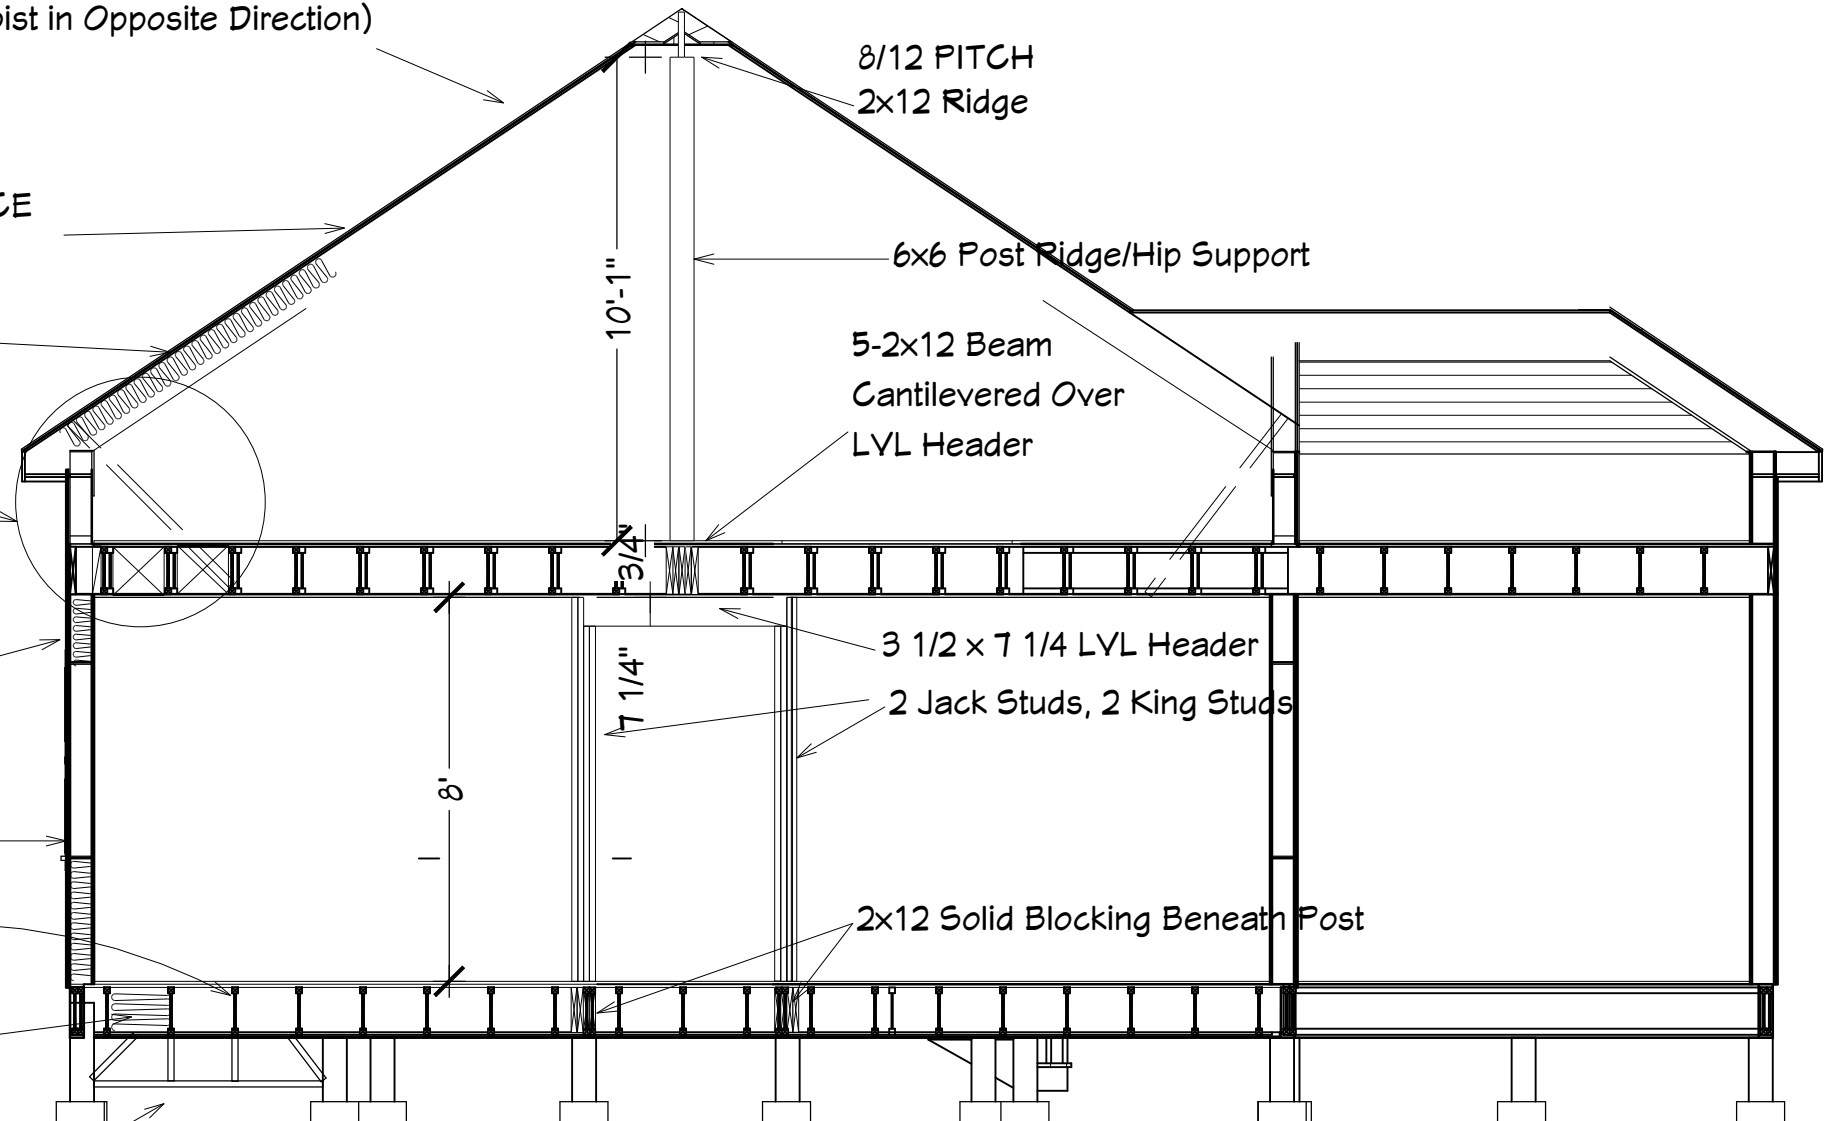

Cross Section 2

ELEVATIONS

NO.	DESCRIPTION	BY	DATE

REBUILD BUNK HOUSE
 REVISIONS

CLIENT:
 KEVIN CARTER
 2-4 OAK STREET

DRAWINGS PROVIDED BY:
 MCTIGUE
 CONSTRUCTION

DATE:

12/14/2017

SCALE:

3/16

SHEET:

A-7