



Door Schedule										
Number	Label	Qty	Floor	Size	Width	Height	R/O	Description	Header	Thickness
D01	2068	1	1	2068 L IN	24 "	80 "	26"x82 1/2"	Hinged-Door P04	2x6x29" (2)	1 3/8"
D02	2668	2	1	2668 L IN	30 "	80 "	32"x82 1/2"	Hinged-Door P04	2x6x35" (2)	1 3/8"
D03	2668	1	1	2668 R IN	30 "	80 "	32"x82 1/2"	Hinged-Door P04	2x6x35" (2)	1 3/8"
D04	3068	1	1	3068 R EX	36 "	80 "	38"x83"	ext. Hinged-Door E02	2x6x41" (2)	1 3/4"
D05	4068	2	1	4068 L/R	48 "	80 "	50"x82 1/2"	4 Dr. Bifold-Louvered	2x8x53" (2)	1 3/8"
D06	8068	1	1	8068 R EX	96 "	80 "	98"x83"	ext. Slider-Glass	2x12x101" (2)	1 3/4"
D07	81080	1	1	81080	106 1/16 "	96 "	108 1/16"x99"	Garage-Panel	2x12x114 1/16" (2)	1 3/4"


Window Schedule										
Number	Label	Qty	Floor	Size	Width	Height	R/O	Egress	Description	Header
W01	3640RS	2	1	3640RS	42 "	48 "	43"x49"		Right Sliding	2x6x46" (2)
W02	4040SC	2	1	4040SC	48 "	48 "	49"x49"	Yes	Sngl Casement-hr	2x8x52" (2)
W03	5040DC	4	1	5040DC	60 "	48 "	61"x49"		Dbl Casement-lhl/rhr	2x8x64" (2)

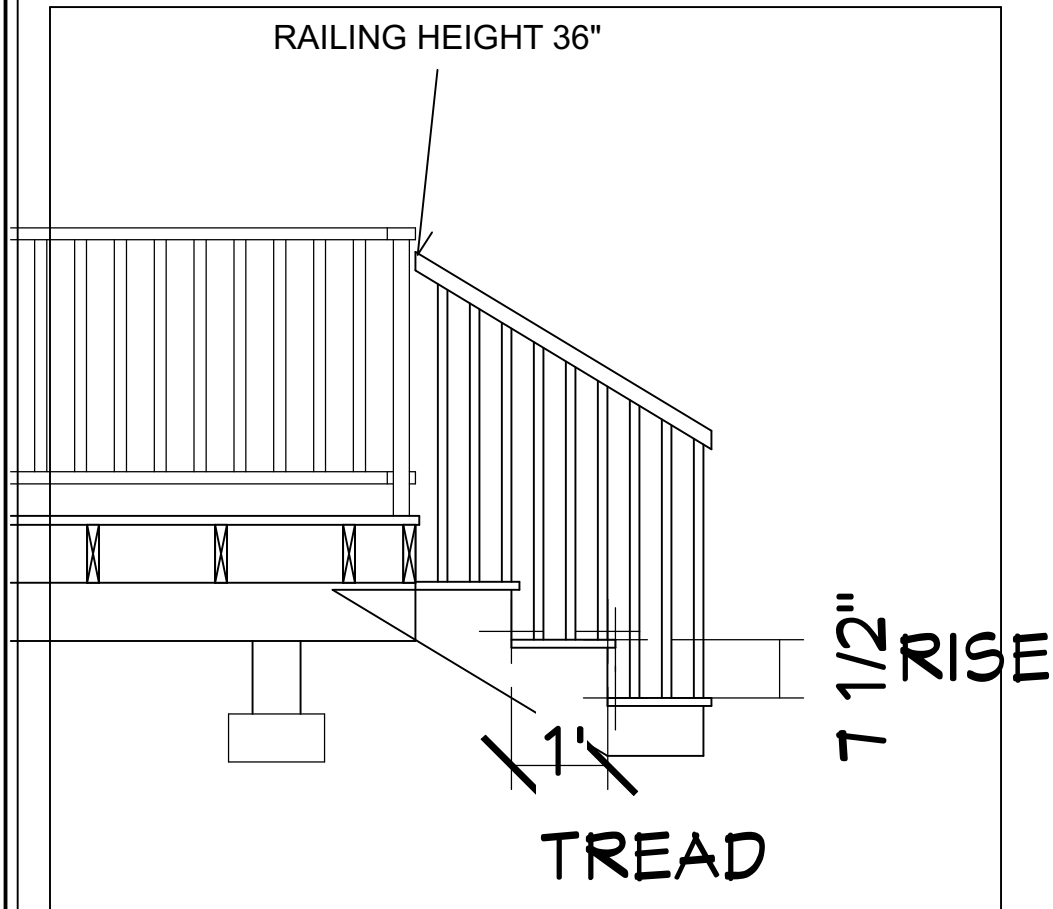

STAIR DETAIL 1/2" SCALE

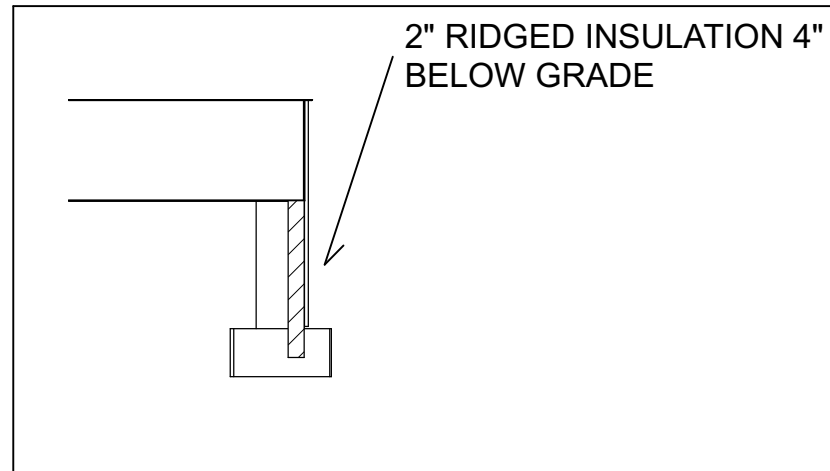

SKIRT BOARD / FROST PROTECTION 1/2" SCALE

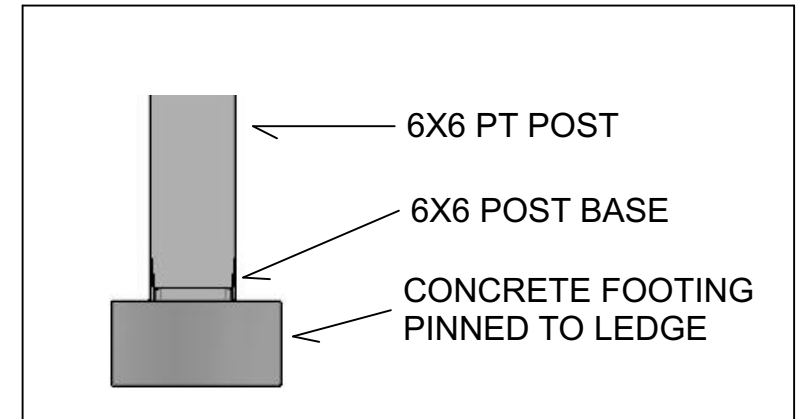

POST / FOOTING DETAIL 1/2" SCALE

NO.	DESCRIPTION	BY	DATE

REBUILD BUNK HOUSE  
REVISIONS

CLIENT:  
KEVIN CARTER  
2-4 OAK STREET

DRAWINGS PROVIDED BY:  
MCTIGUE  
CONSTRUCTION

DATE:

12/6/2017

SCALE:

SHEET:

A-10