


2X12 - LIVE LOAD = 40 PSF
 DEAD LOAD = 20 PSF
 SPAN = 19' 6"

FIRST FLOOR FRAMING

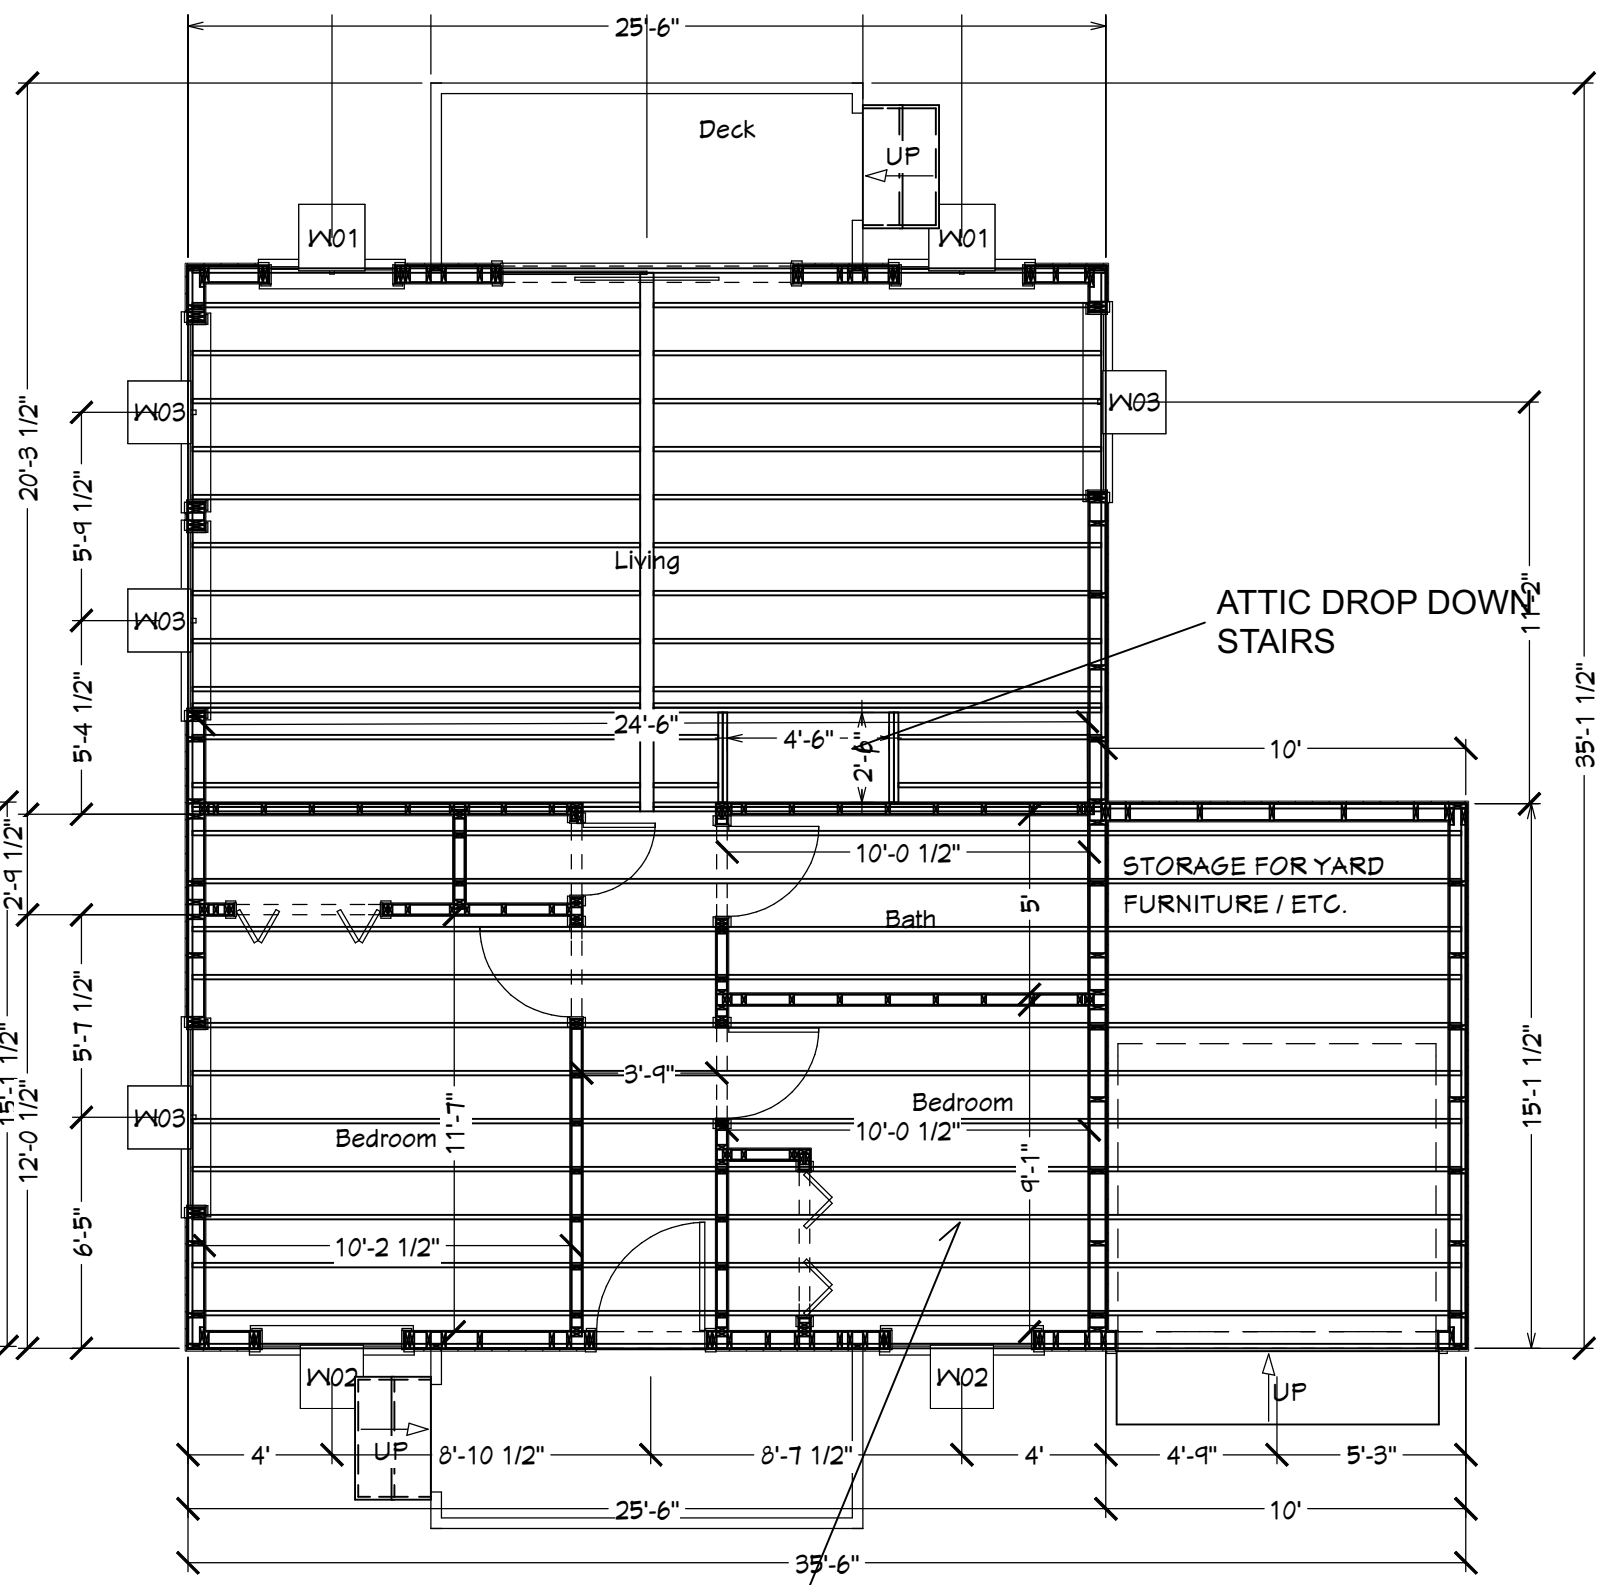

2X12 FLOOR JOIST 16"OC

2ND FLOOR FRAMING

NO.	DESCRIPTION	BY	DATE

REBUILD BUNK HOUSE
 REVISIONS

CLIENT:
 KEVIN CARTER
 2-4 OAK STREET

DRAWINGS PROVIDED BY:
 MCTIGUE
 CONSTRUCTION

DATE:

12/6/2017

SCALE:

3/16

SHEET:

A-5