


Holddowns:
 HD1: HDU 11 with (4) studs
 HD2: HDU 4 with (2) studs
 HD3: HDU 2 with (2) studs

Note A: If wall does not align with truss, install 2x4 nailer to underside of roof sheathing. Screw nailer to roof sheathing 6" o.c. Full embedment in roof deck.

Note A: If wall does not align with truss, install 2x4 nailer to underside of roof sheathing. Screw nailer to roof sheathing 6" o.c. Full embedment in roof deck.

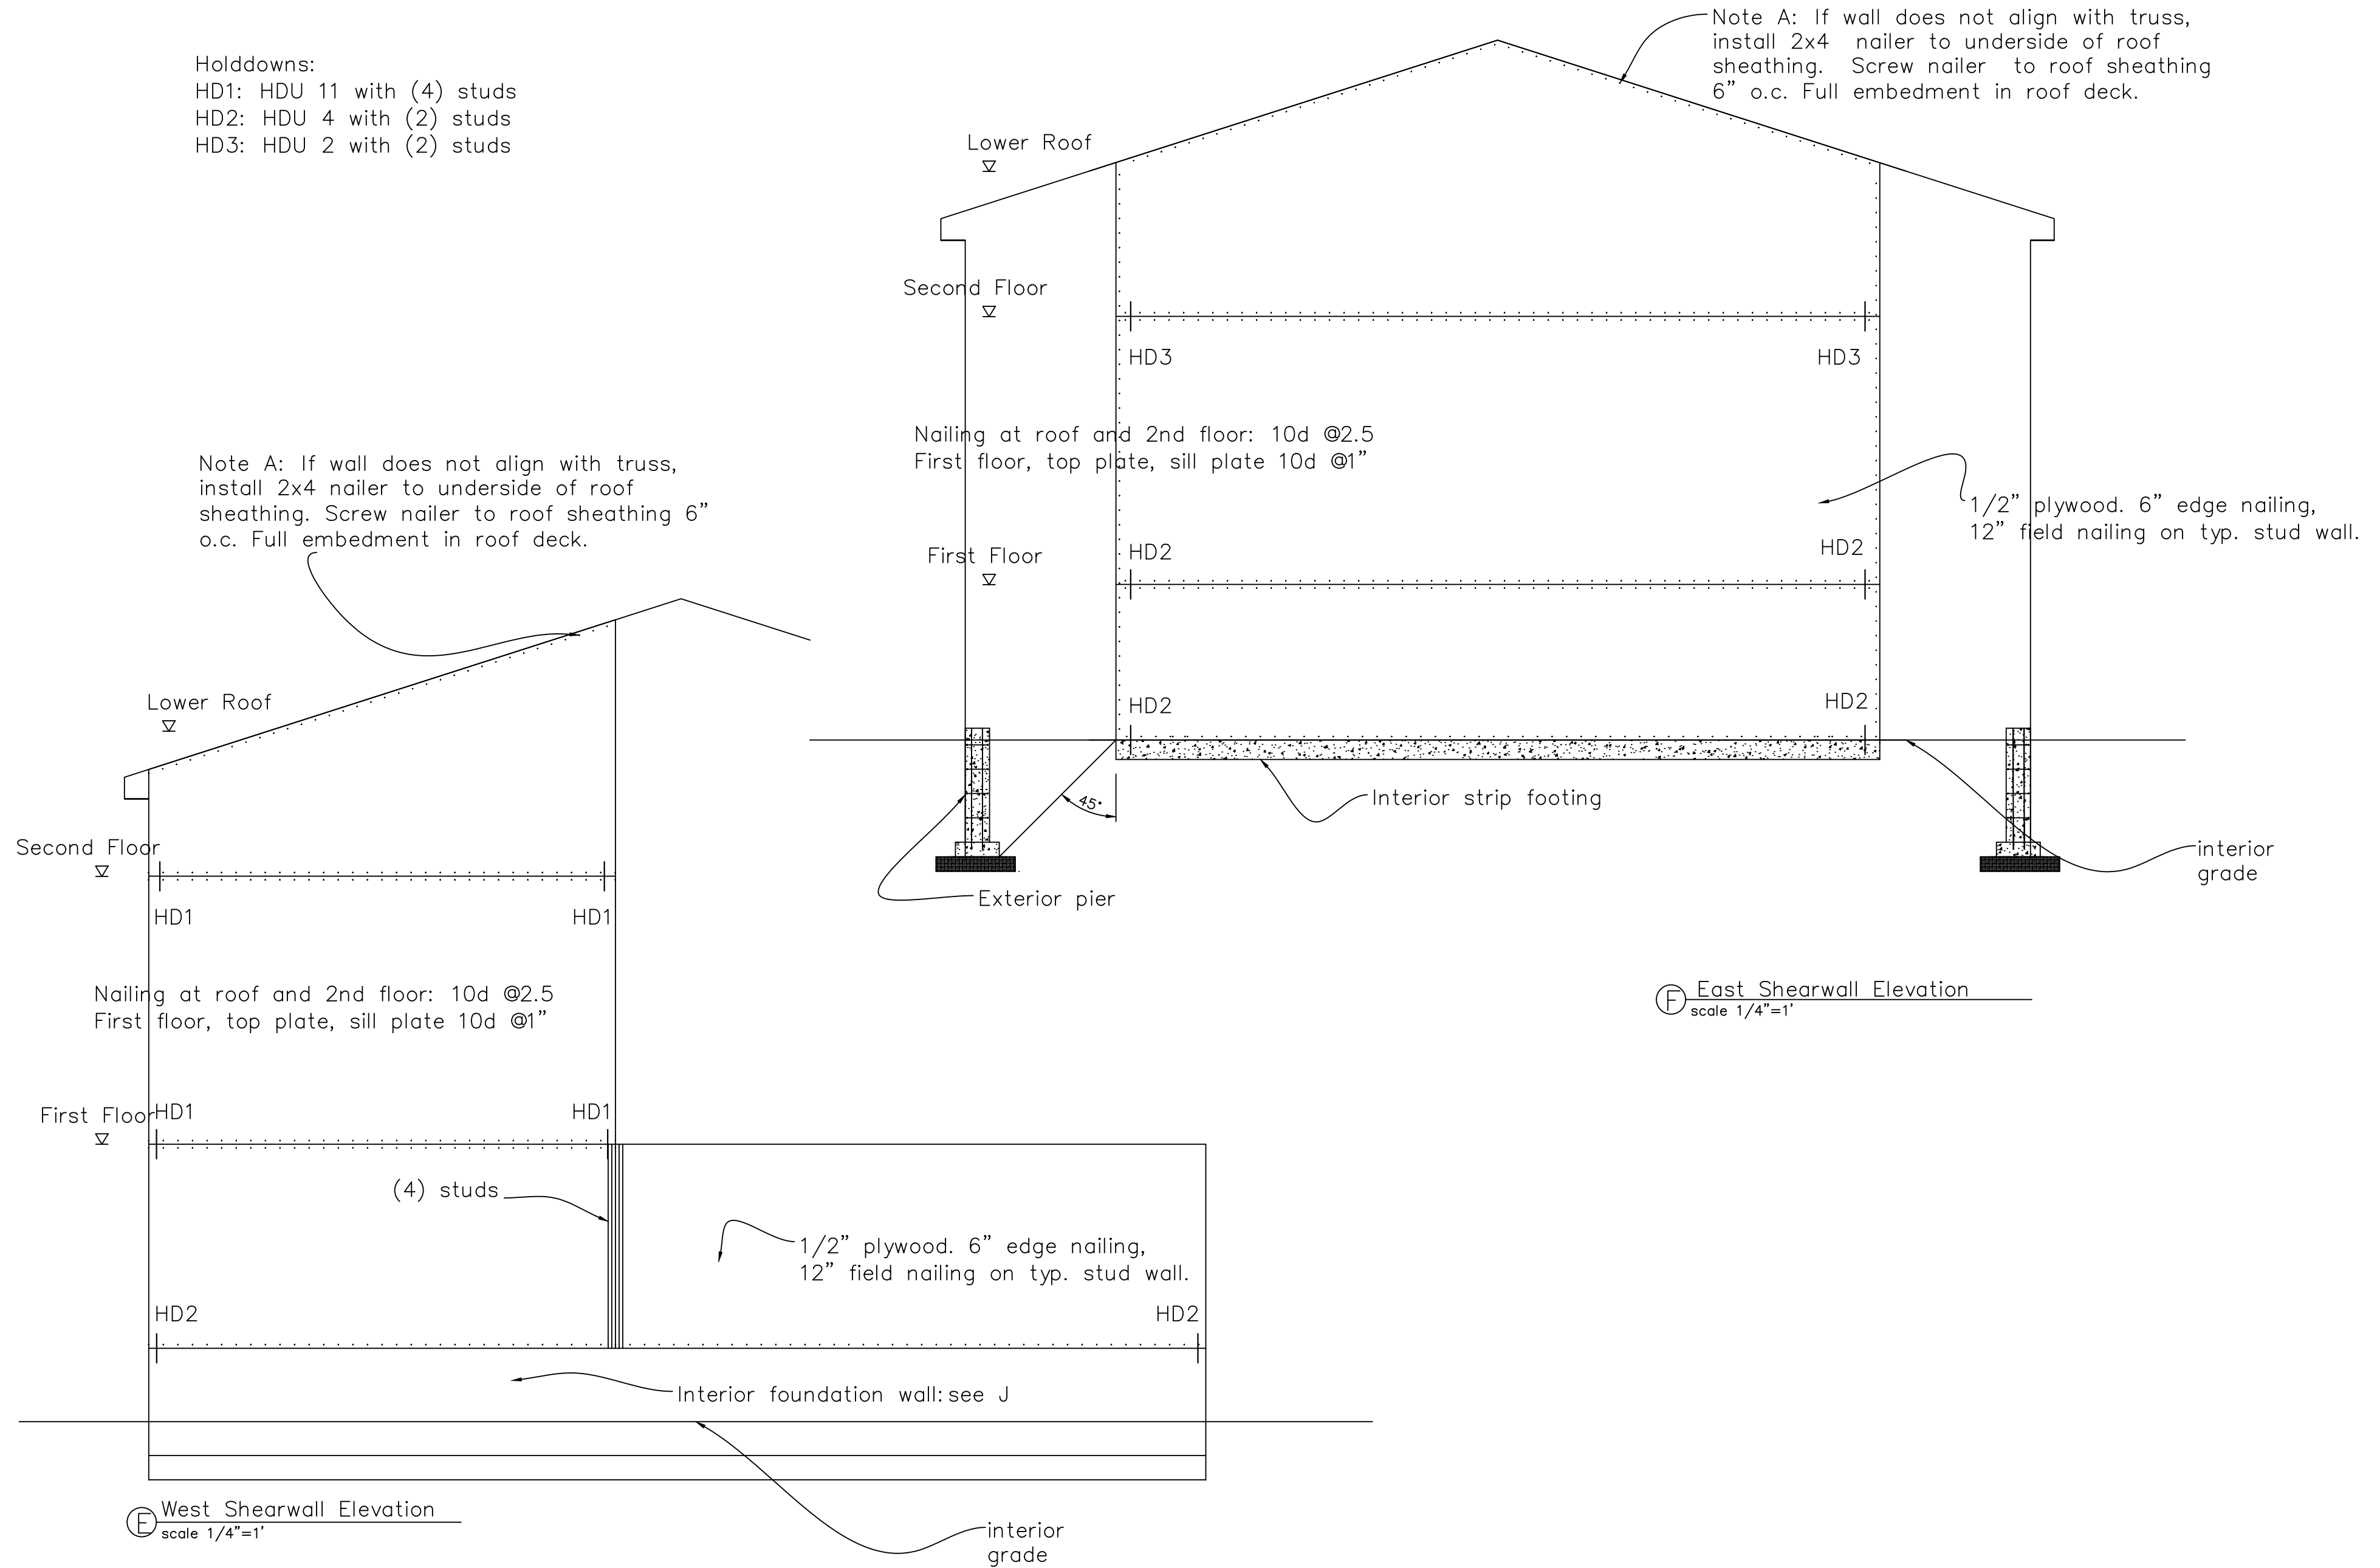

F East Shearwall Elevation
 scale 1/4"=1'

E West Shearwall Elevation
 scale 1/4"=1'


Ten Pin LLC
 9 Adams St
 Peaks Island, ME 04108
 207-653-1392
 heather@tjwhome.com

DATE	REVISED	NOTES
		3-20-2017 HT

PROJECT
 2 Island Ave.
 Peaks Island, ME

E West Shearwall Elevation
 scale 1/4"=1''

F East Shearwall Elevation
 scale 1/4"=1''

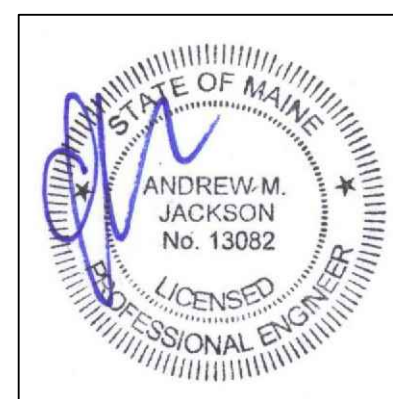

S8

Shear Walls