


PROJECT BENCHMARK
BRASS PLUG IN GRANITE
MONUMENT
ELEV = 46.64'

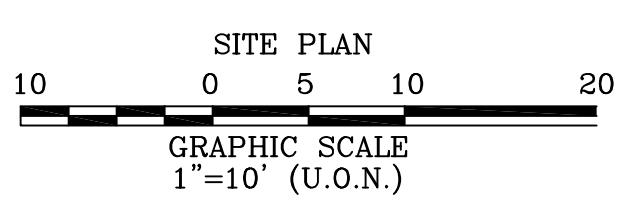

ROSS
A
CUDLITZ
L.L.C.
REGISTERED PROFESSIONAL ENGINEER
STATE OF MAINE
WITH MY PERMISSION AND
KNOWLEDGE, I AFFIX THIS
ELECTRONIC SEAL & SIGNATURE
JANUARY 28, 2018

ENGINEERING ASSISTANCE & DESIGN, INC.
ROSS A CUDLITZ, PE (ME 5865, NH 6881, VT 107112)
10 NORTH ROAD, YARMOUTH, MAINE 04096
CPESC, CPSWD, CESSWI, CPMSM, ME DEP CERT.
PHONE/FAX: 207-846-0839; E-MAIL: ZTILDUC@MAINE.ER.COM

Rachel Conly Design LLC
26 Sterling Street
Peaks Island, Maine 04108
207.766.5625
www.rachelconlydesign.com

2 Island Ave.
Peaks Island, ME

REVISI 2 - WALKWAY & RAMP

SITE PLAN
C1.2