





10/26/2018



 

10/26/2018


13 TORRINGTON PT.

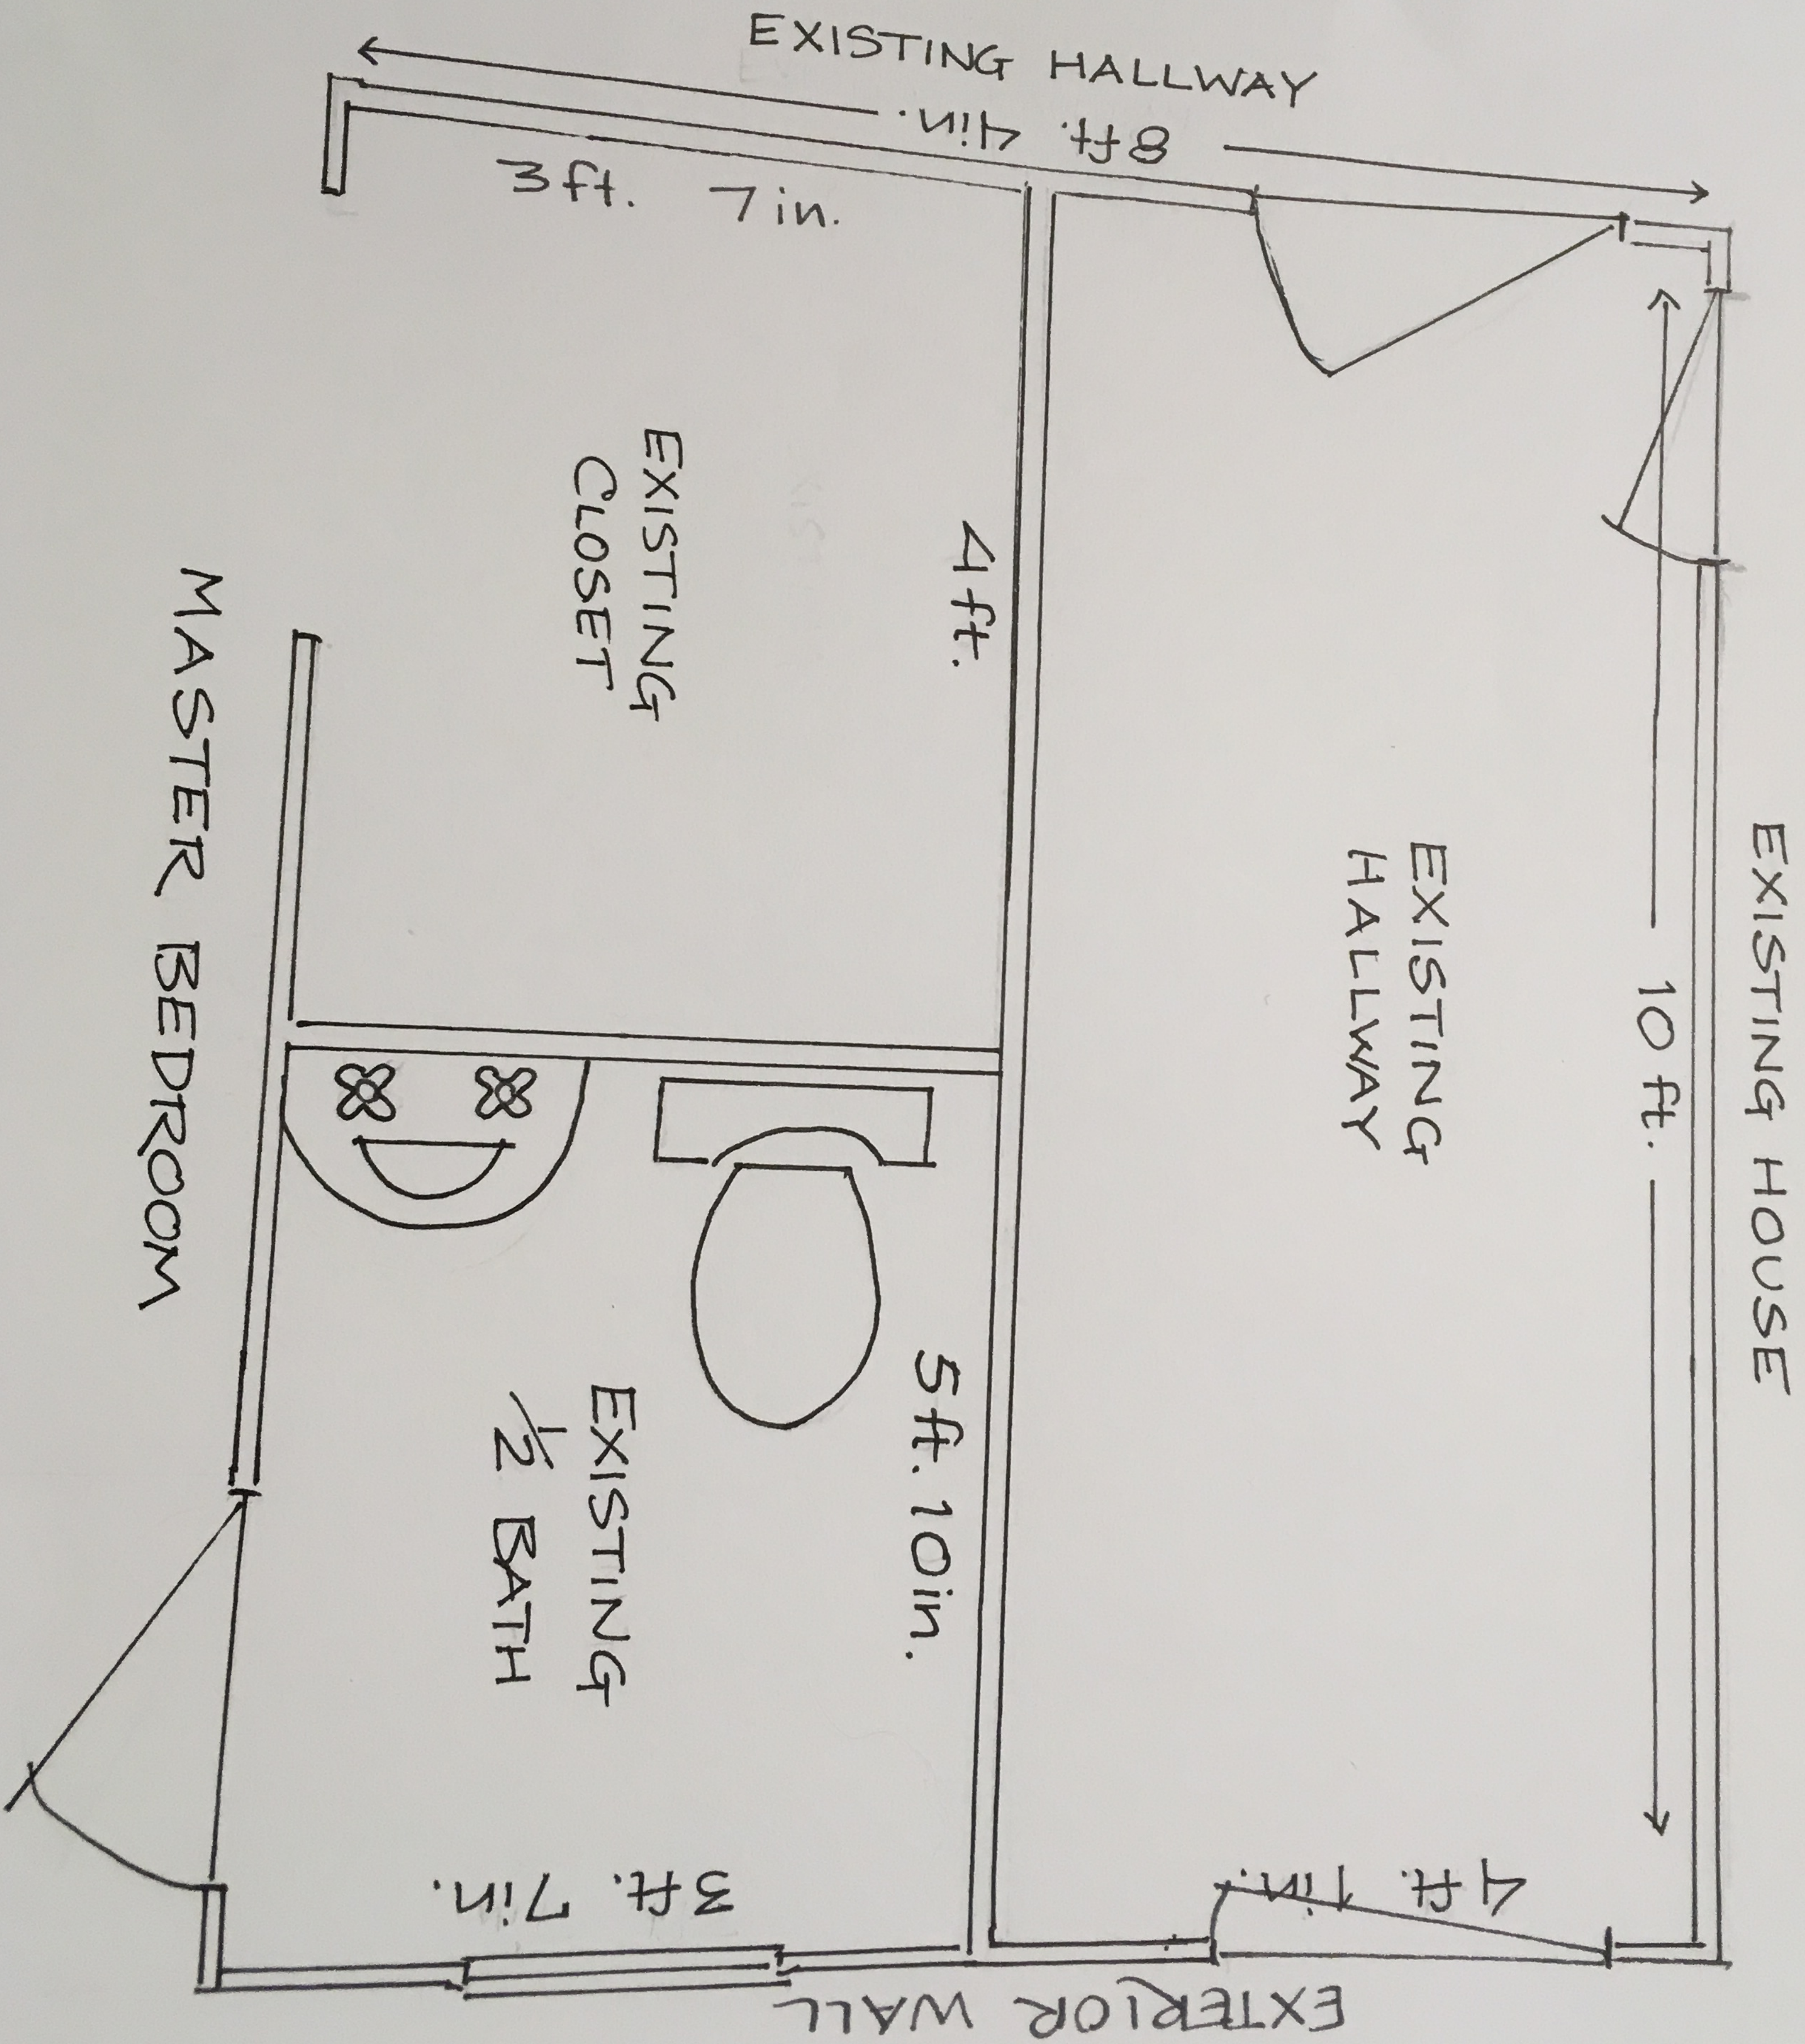



10/26/2018

13 TORRINGTON PT.

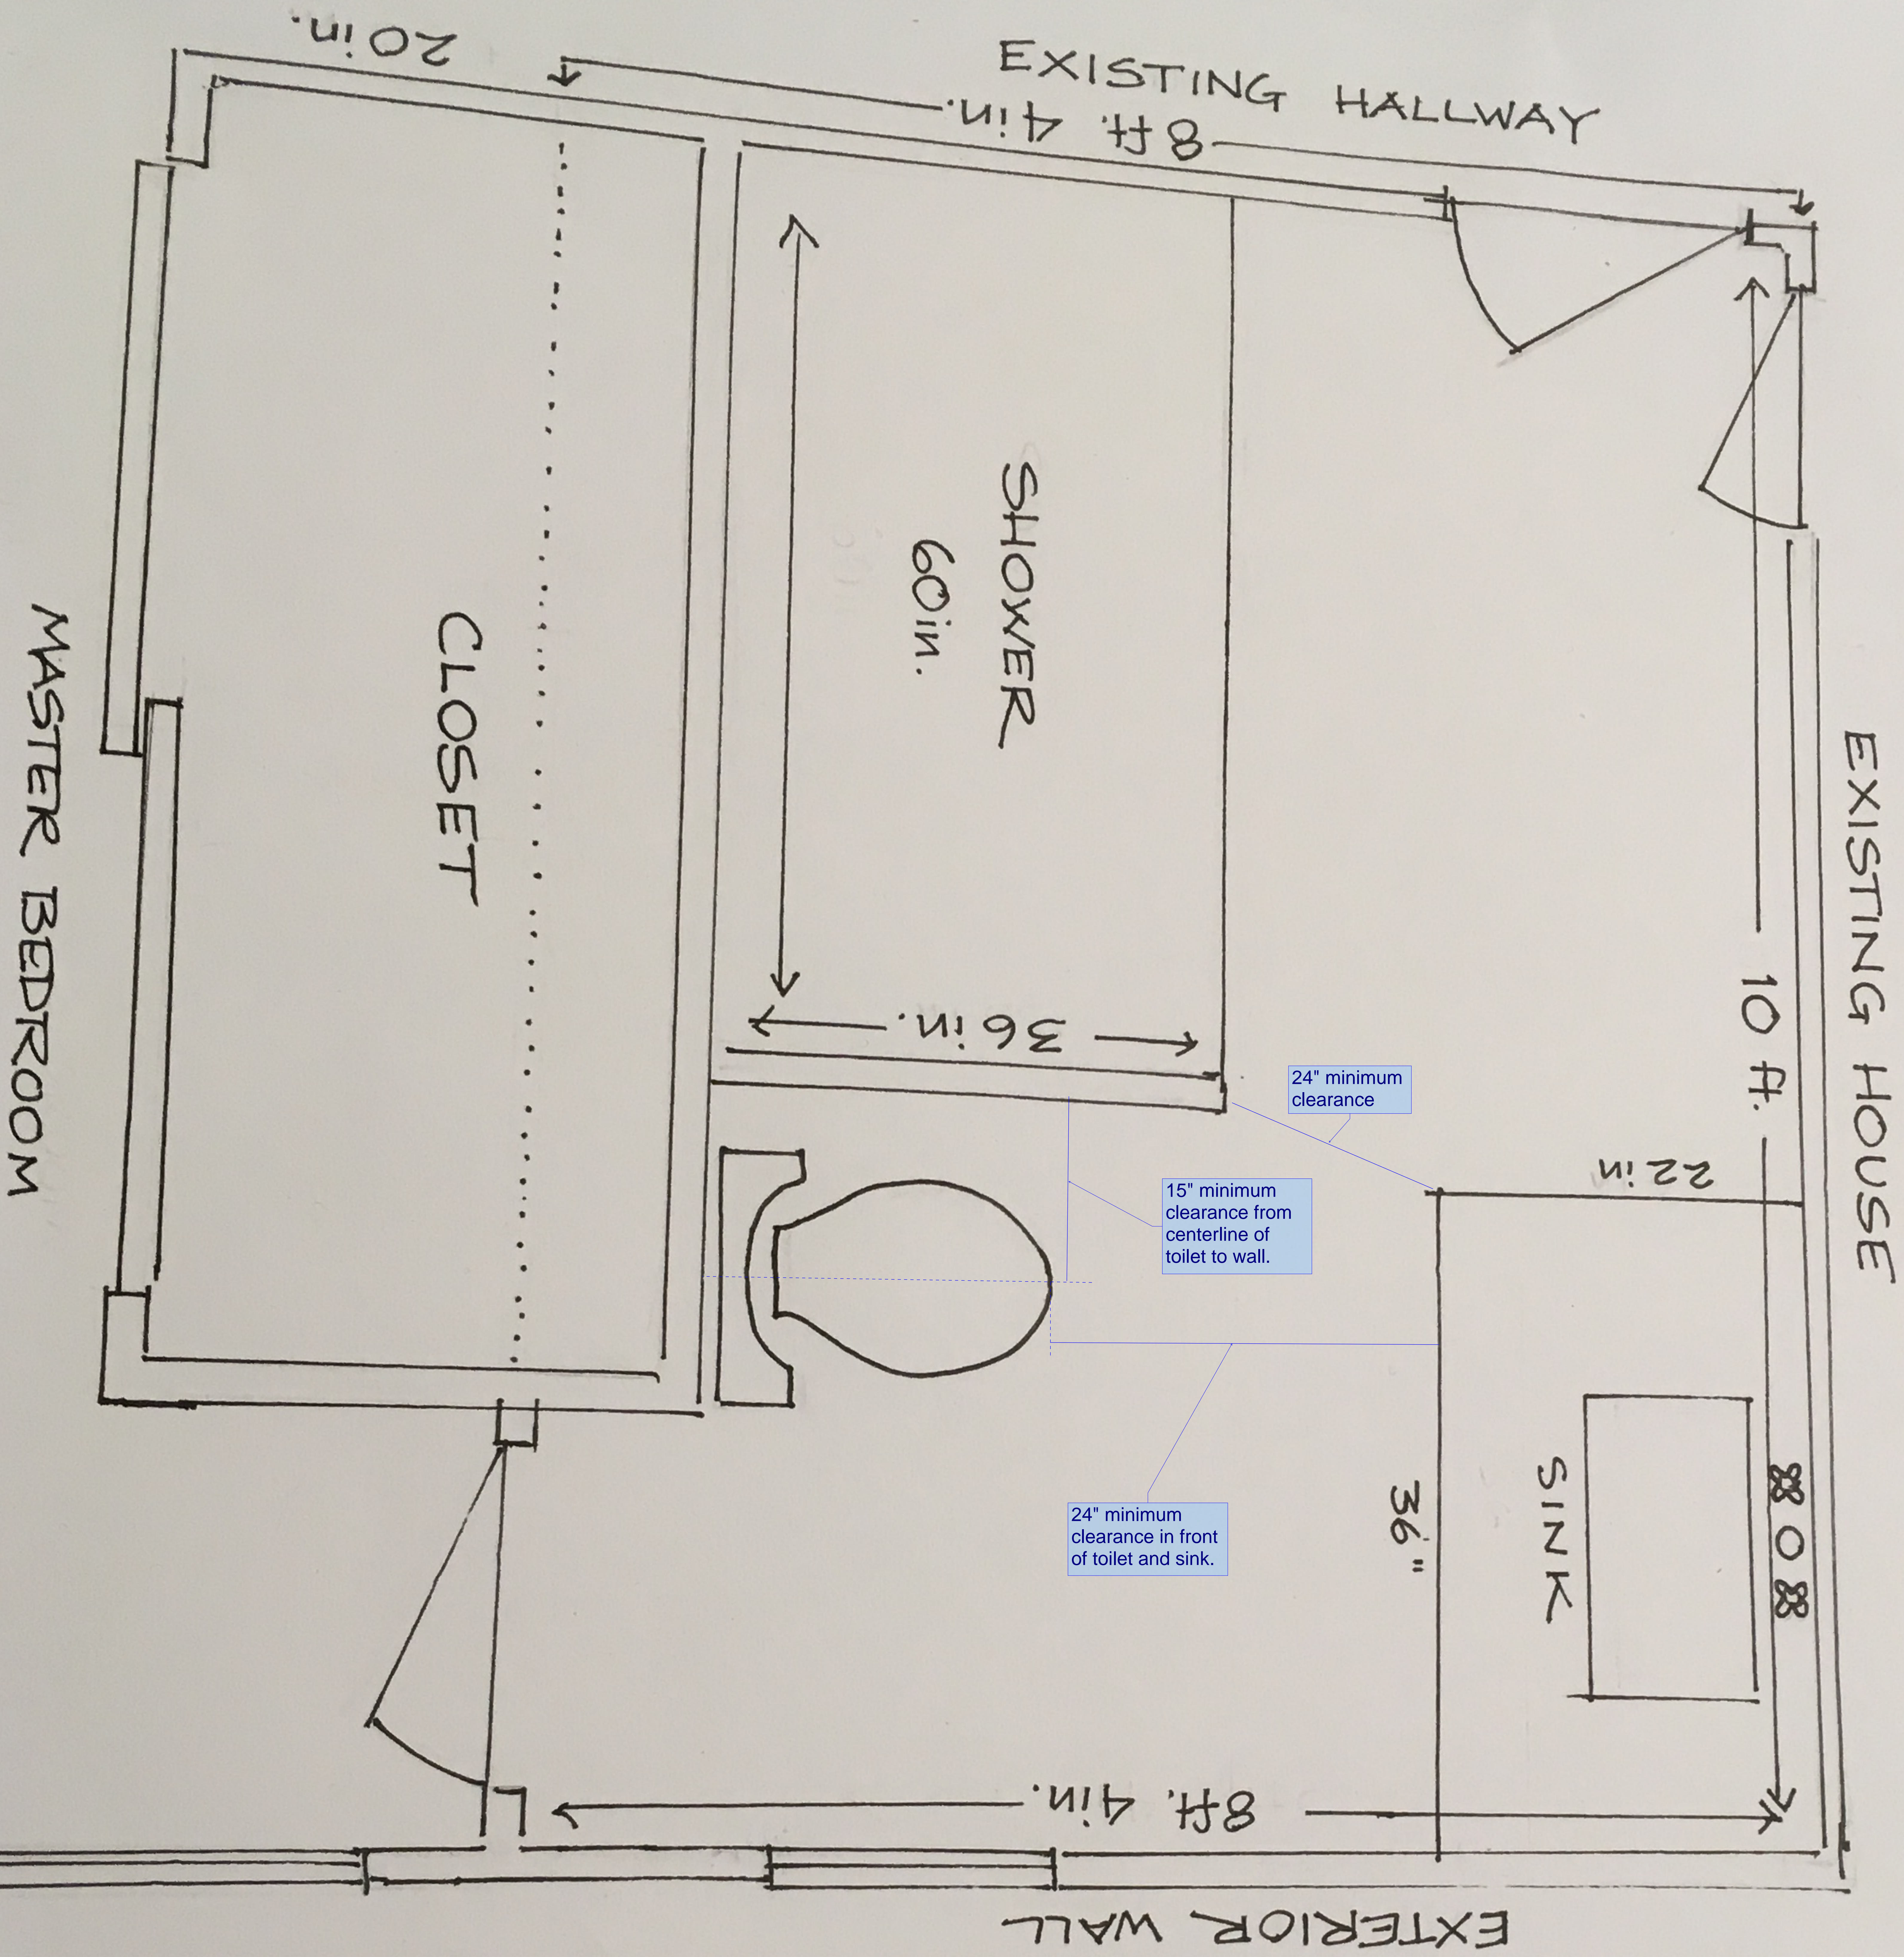

CEILING HEIGHT 7 ft. 11 in.
WALLS & CEILING - CONCRETE BOARD