


professional seal

consultants


ISSUE	DATE
REVIEW	10-13-16
PERMITS	
Rev-Add Balcony/Revise doors	11-15-2016
Rev Permits-Add Balcony/Revise doors	11-29-2016

SCALE: 1" = 1'-0"
 detail sections at
 Porch and Decks

A .9

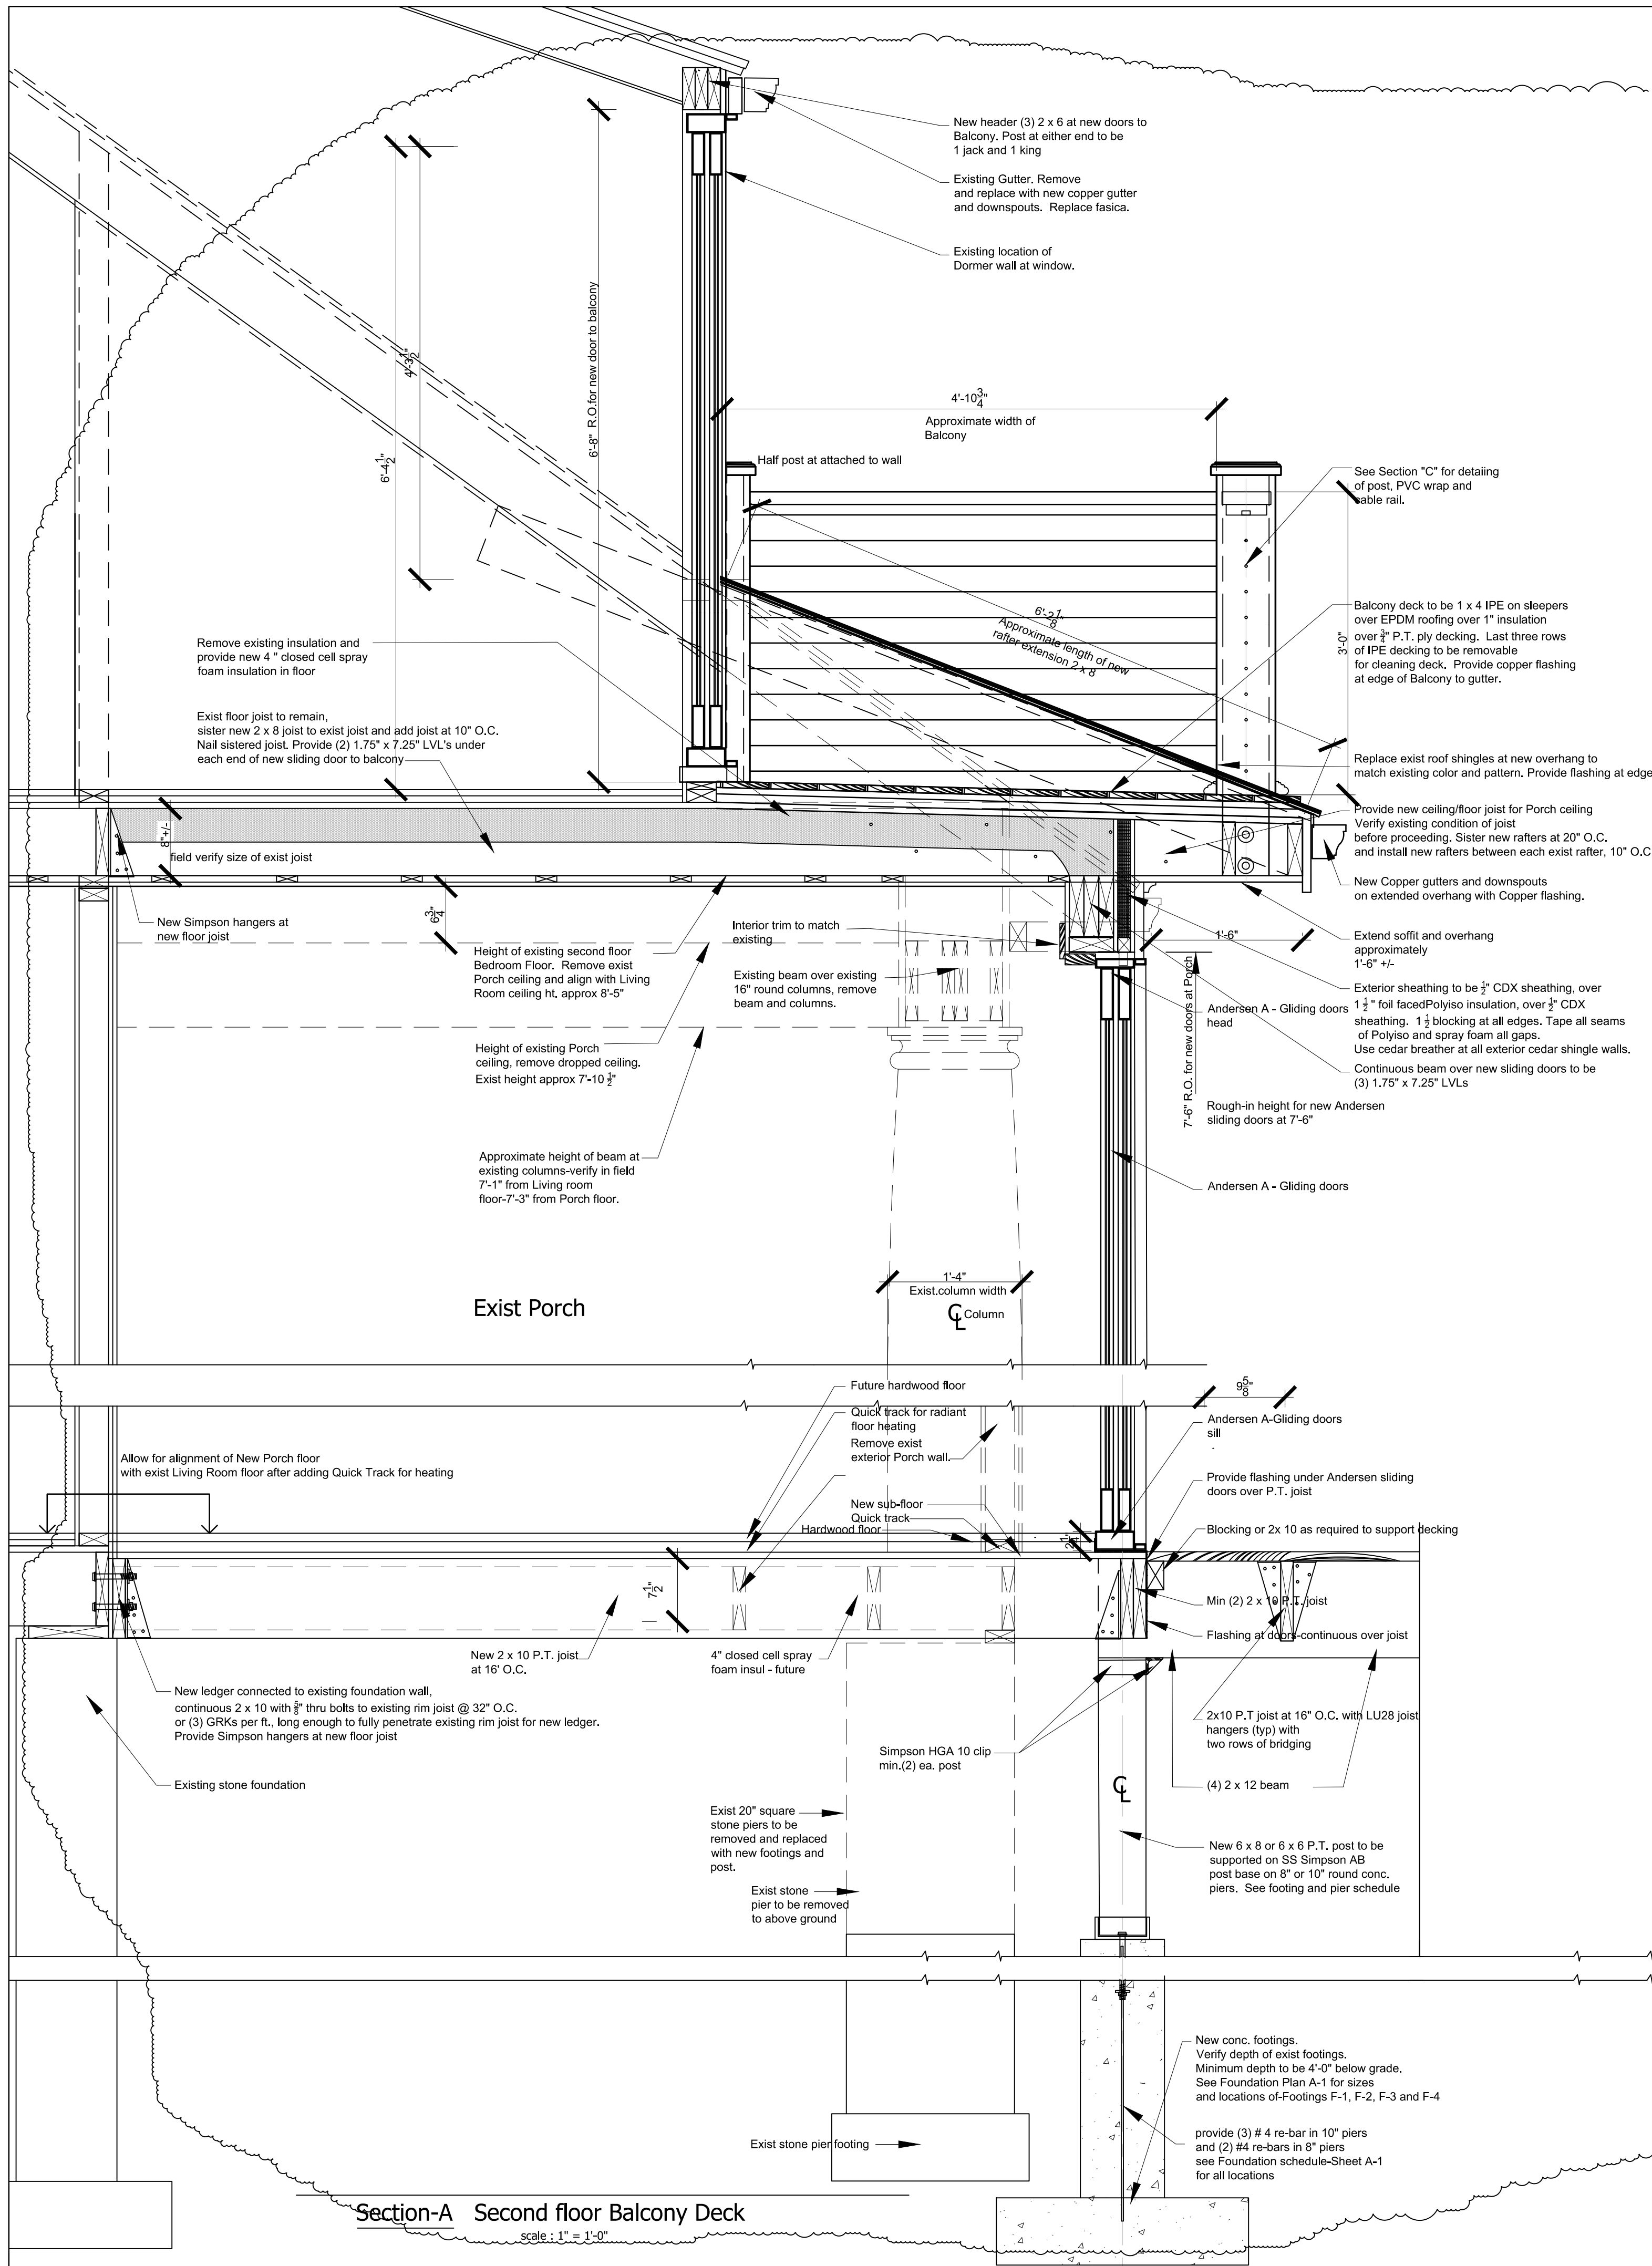

Section-A Second floor Balcony Deck
 scale: 1" = 1'-0"

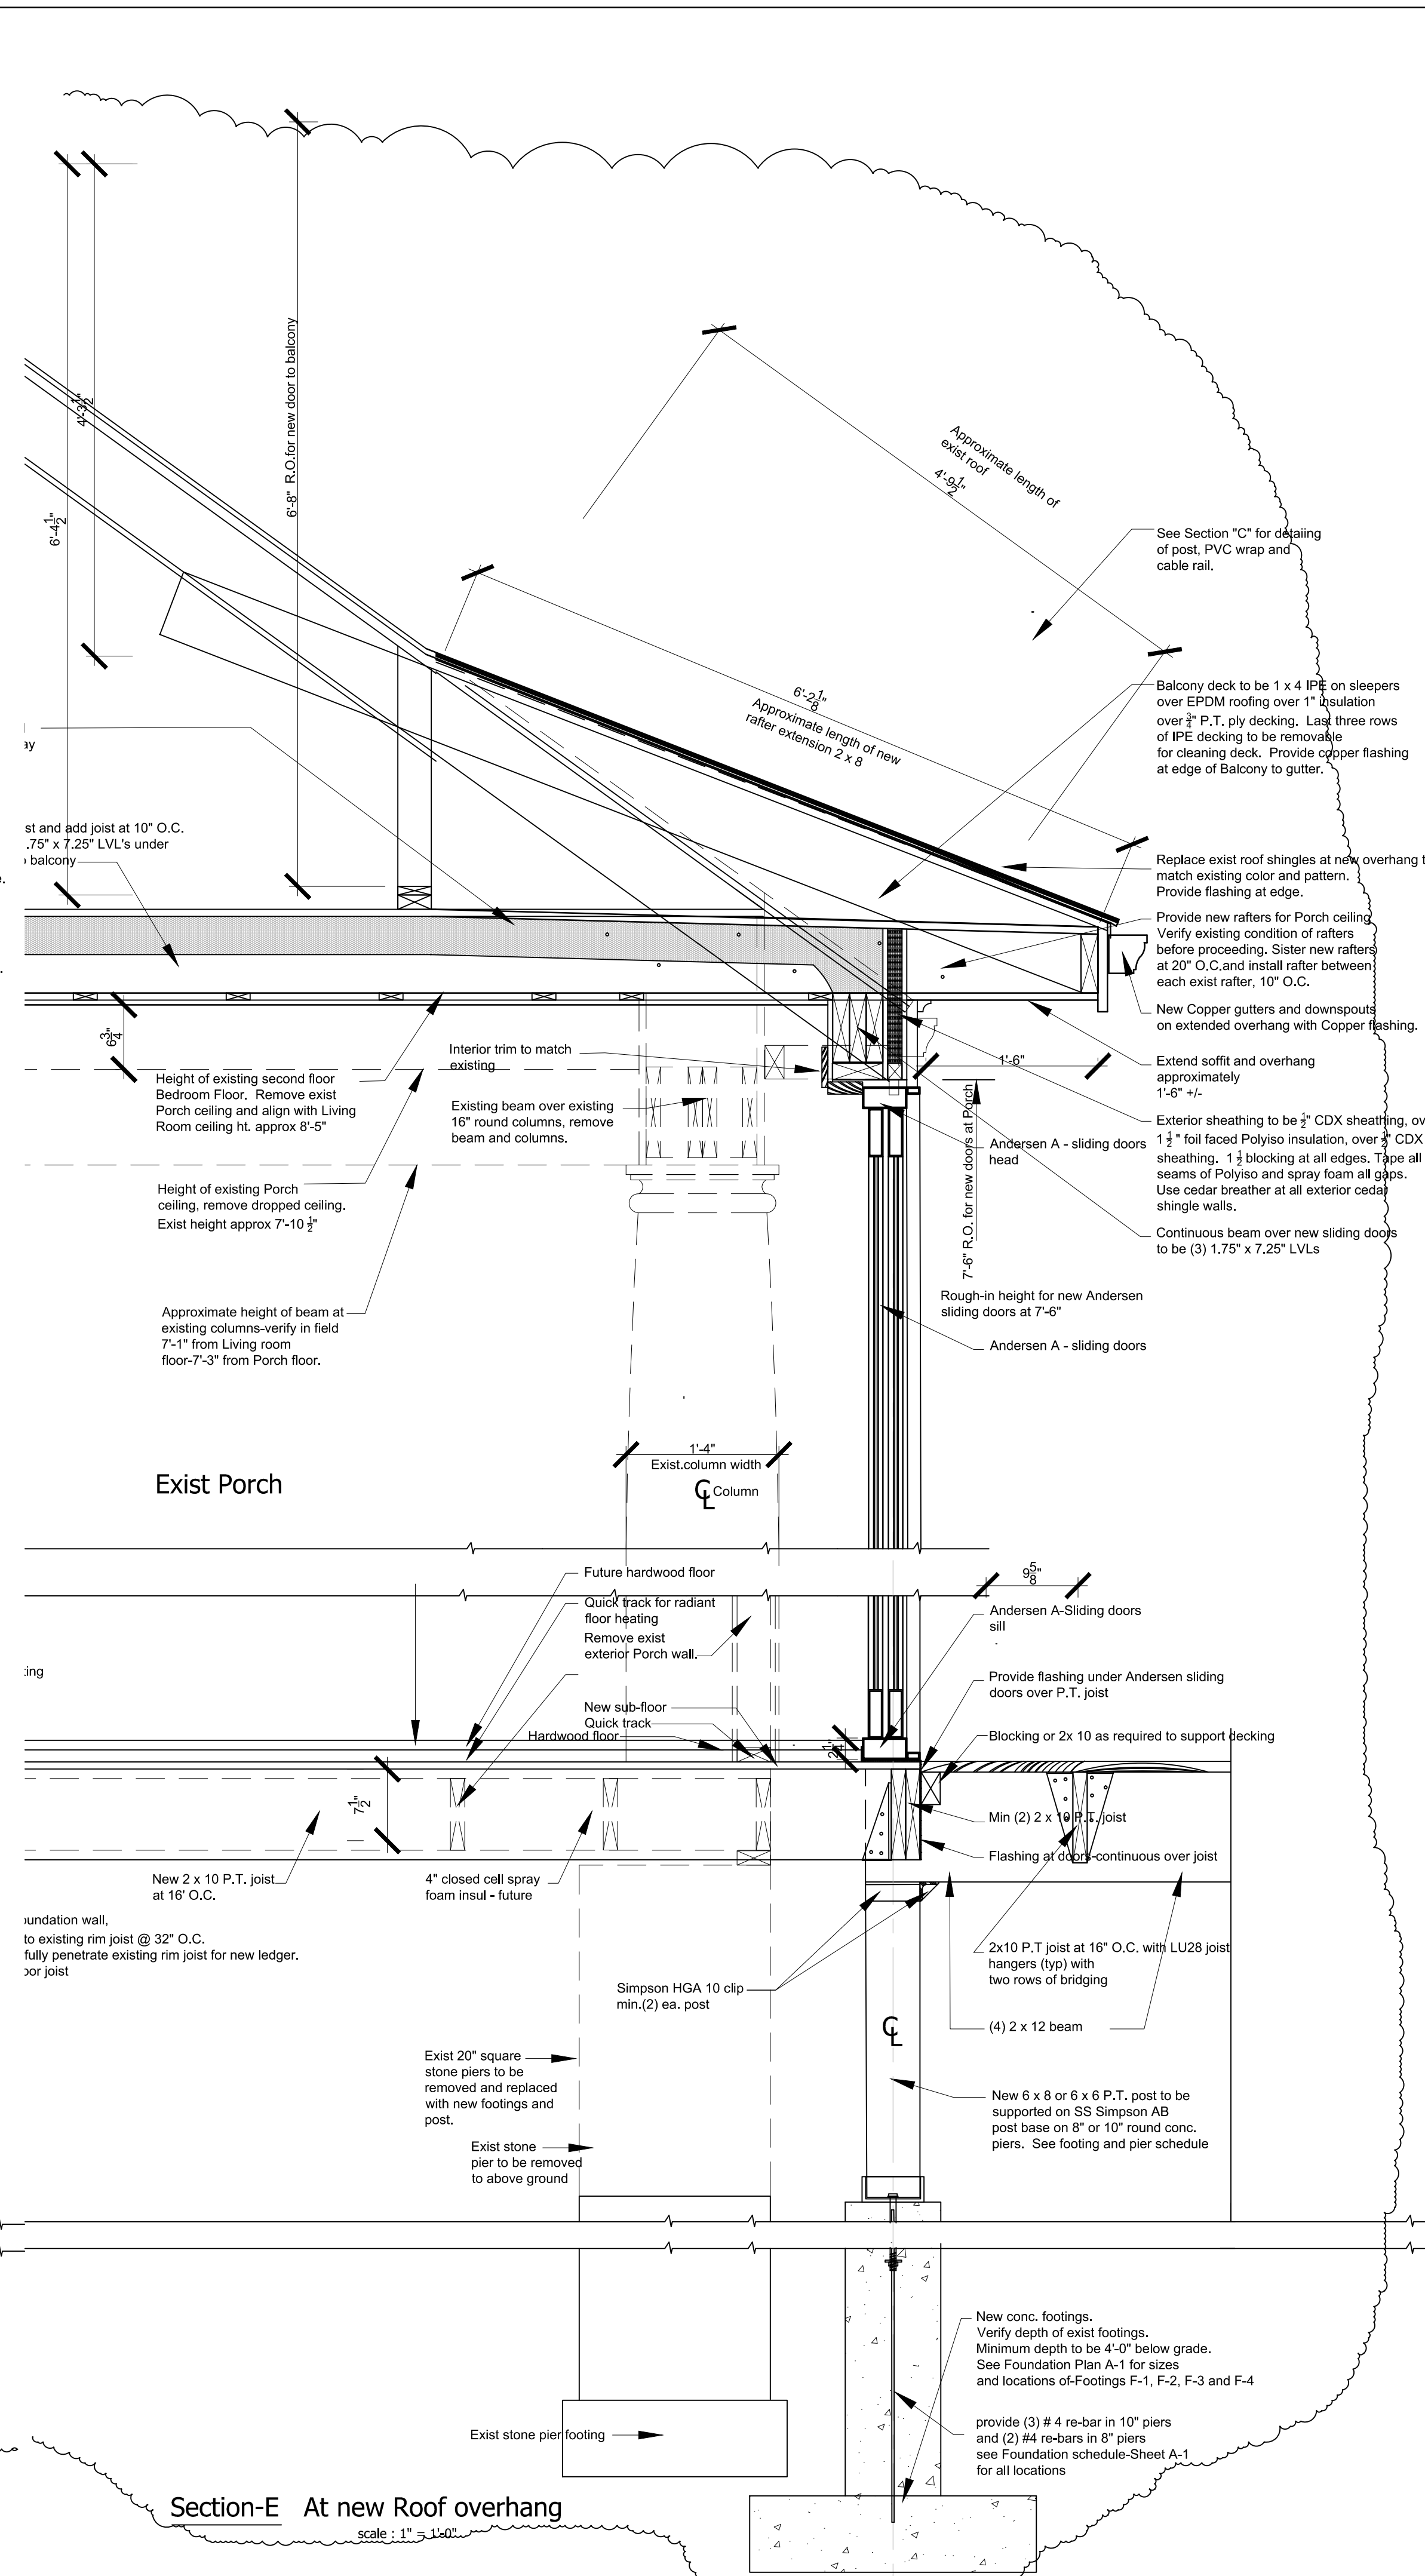

Section-E At new Roof overhang
 scale: 1" = 1'-0"