

professional seal

consultants


ISSUE DATE

PERMITS 7-21-2017


SCALE: 1" = 1'-0"

Detail Sections at Deck and Ceilings


A.7

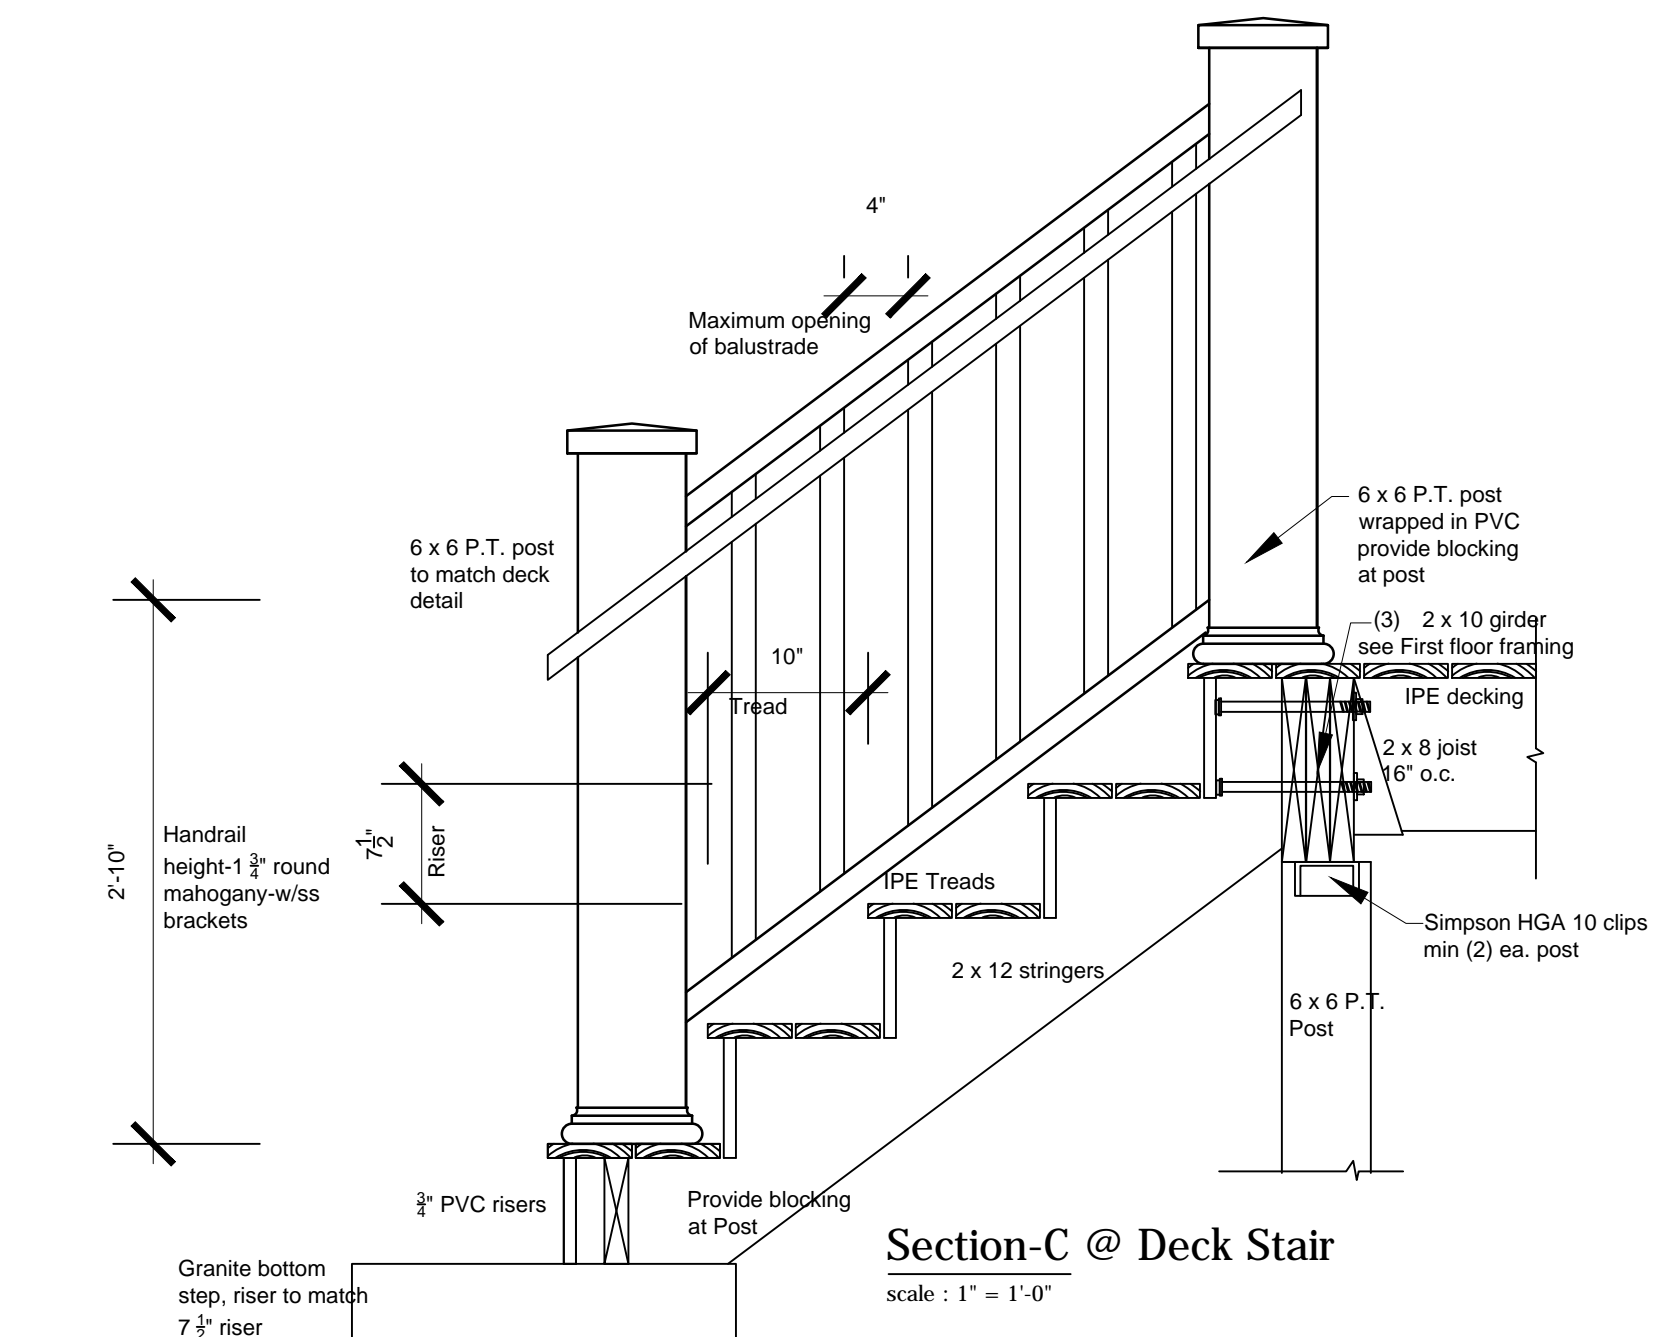


Section-C @ Deck Stair
 scale: 1" = 1'-0"

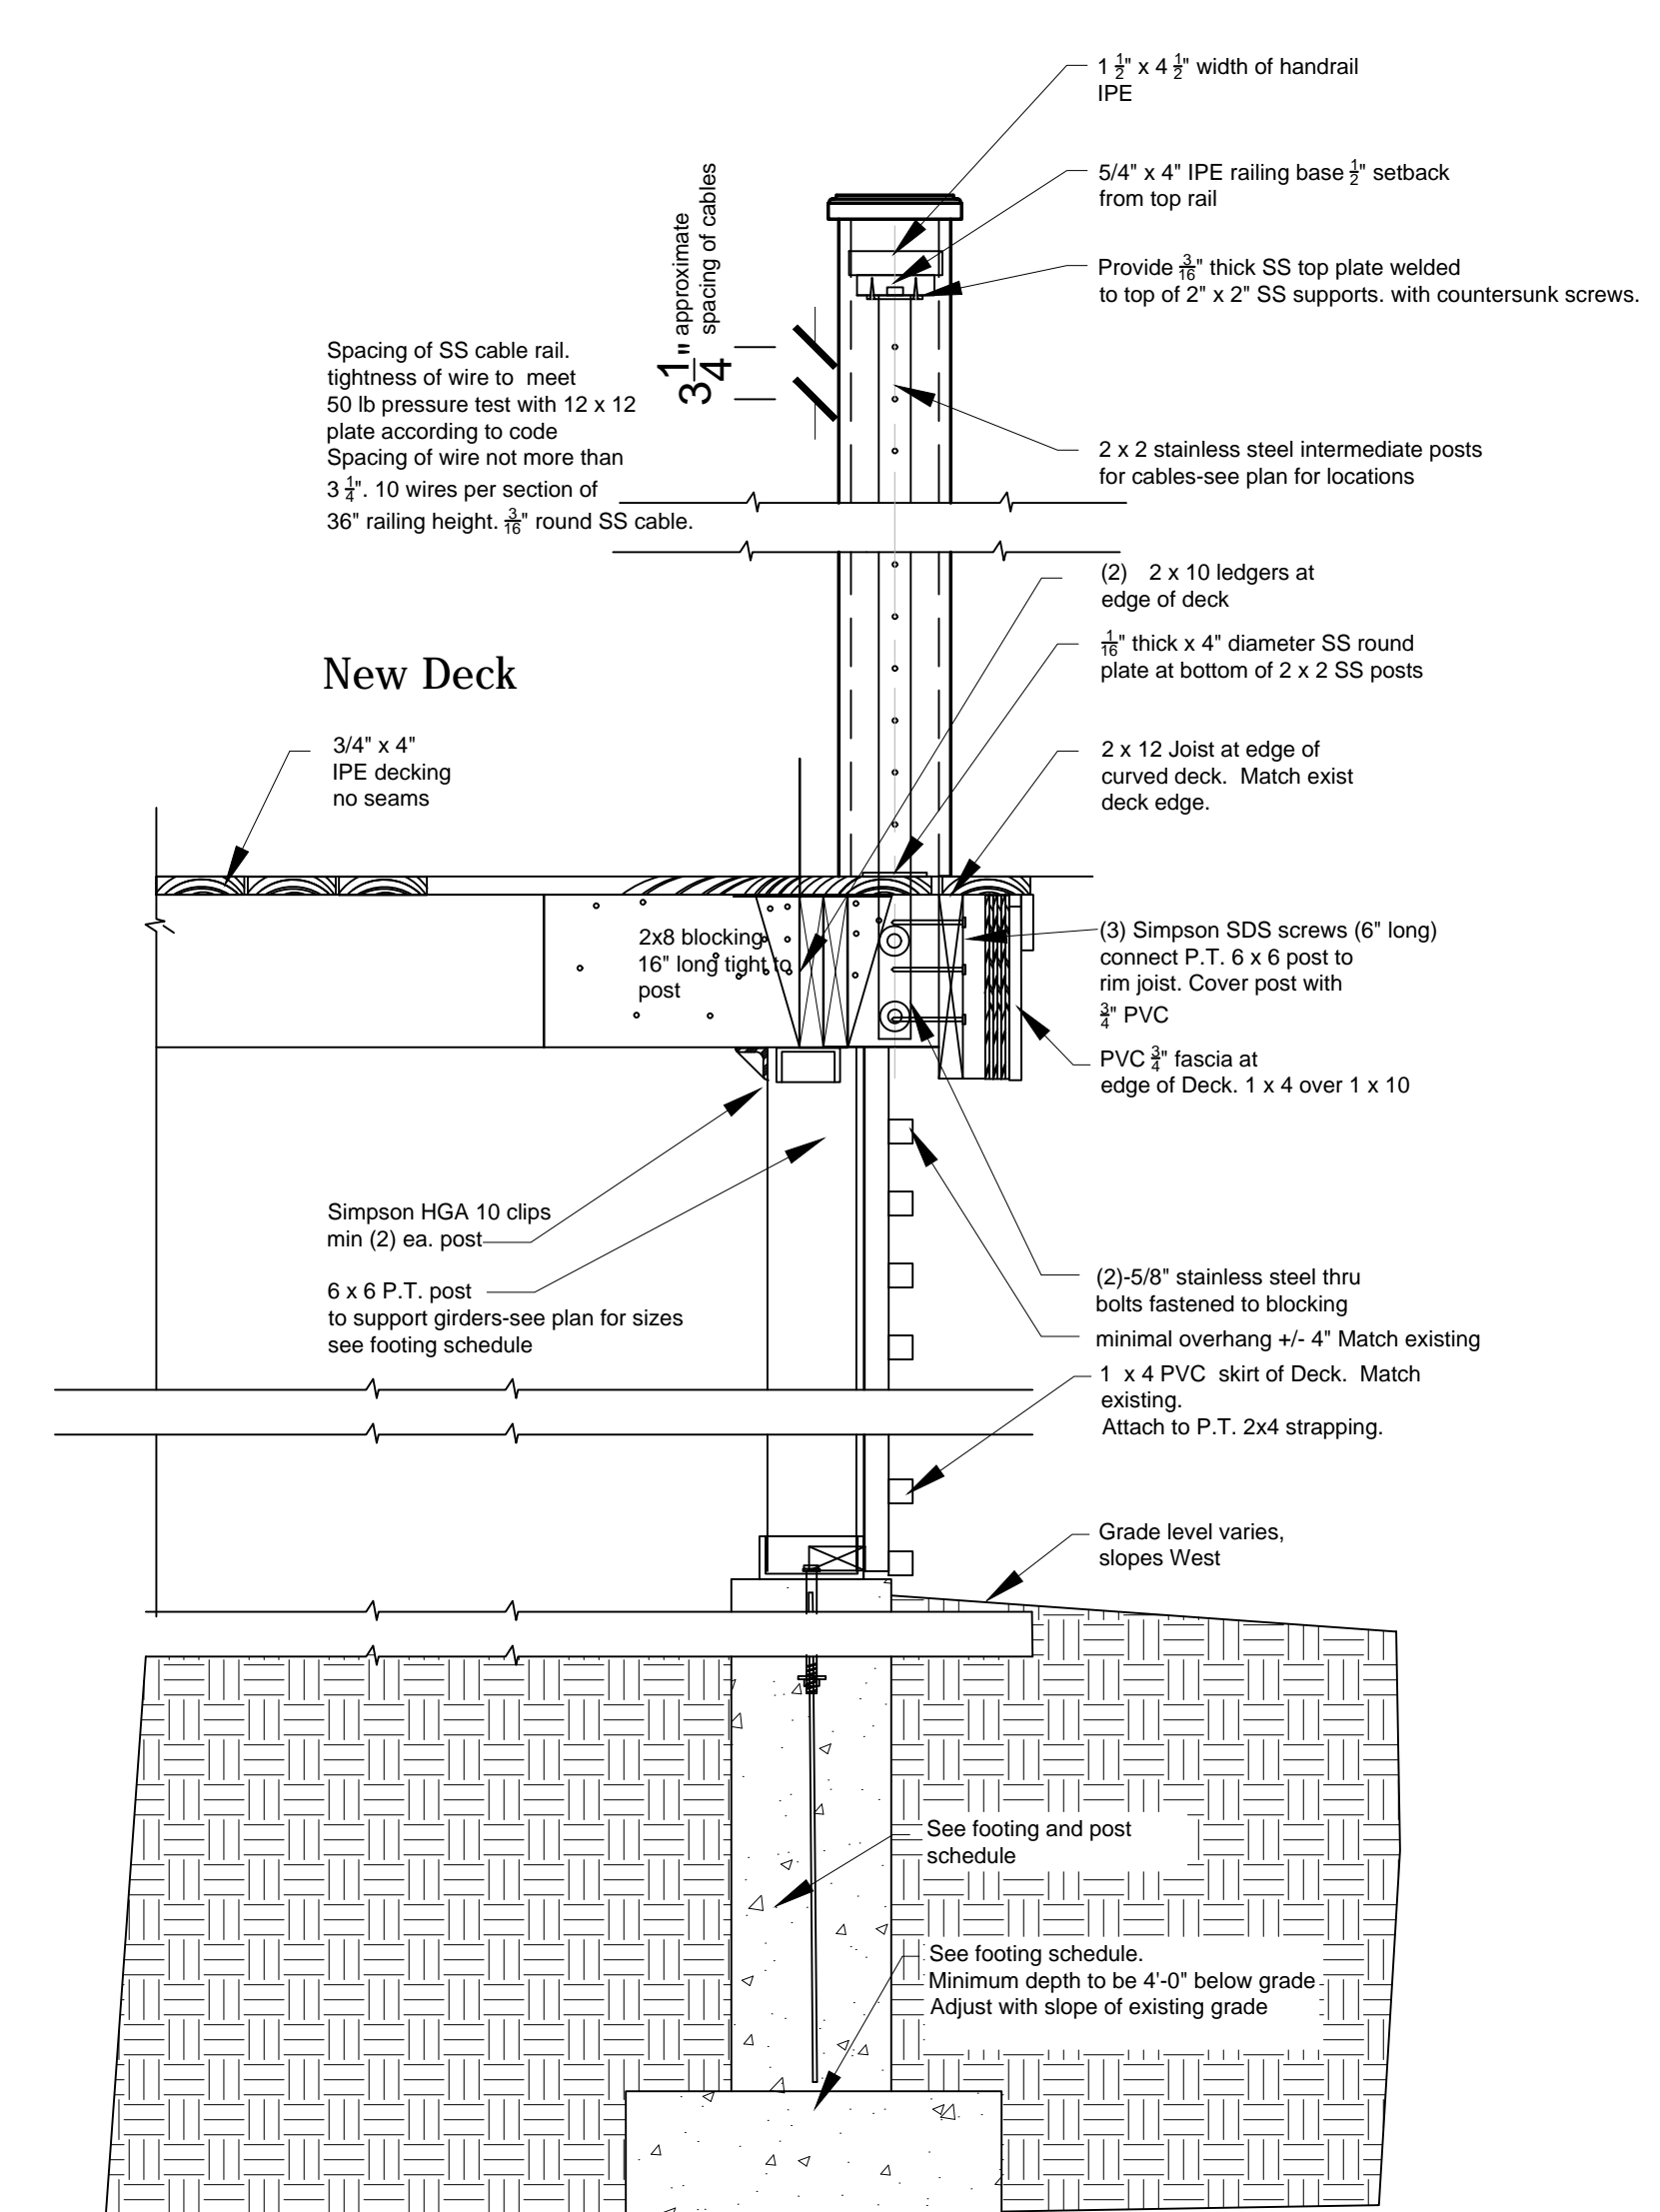


Section-B @ 2 x 2 SS post
 scale: 1" = 1'-0"

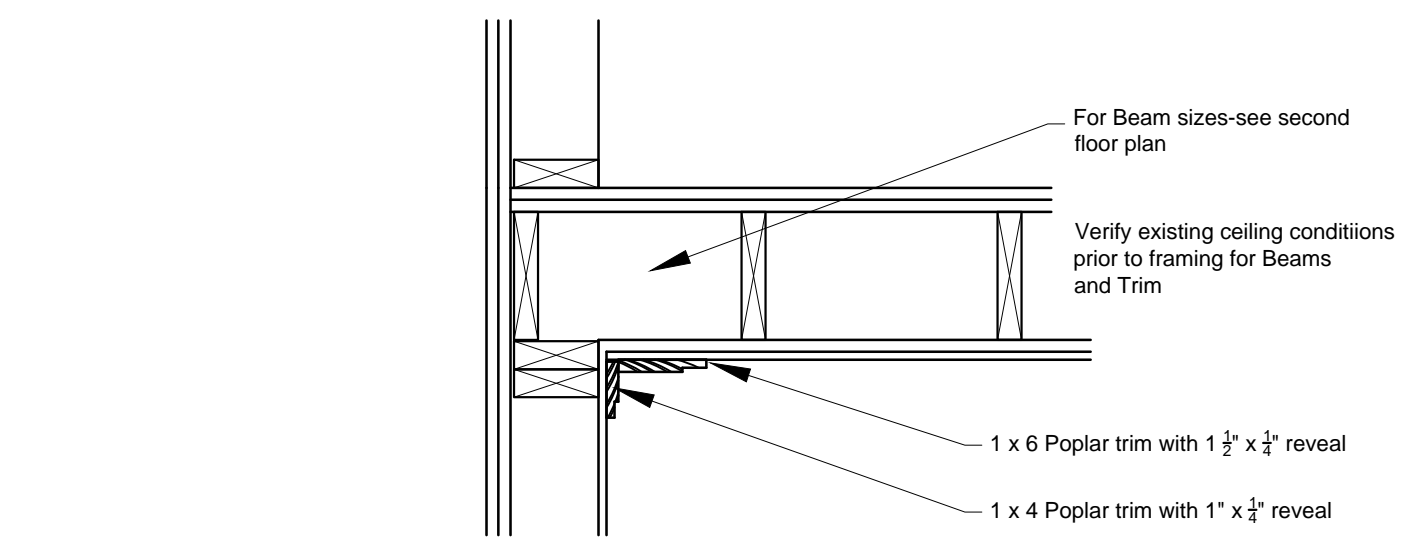


Section-F Typical Ceiling Wall Crown Section
 At Living Room, Kitchen and Hall
 scale: 1" = 1'-0"

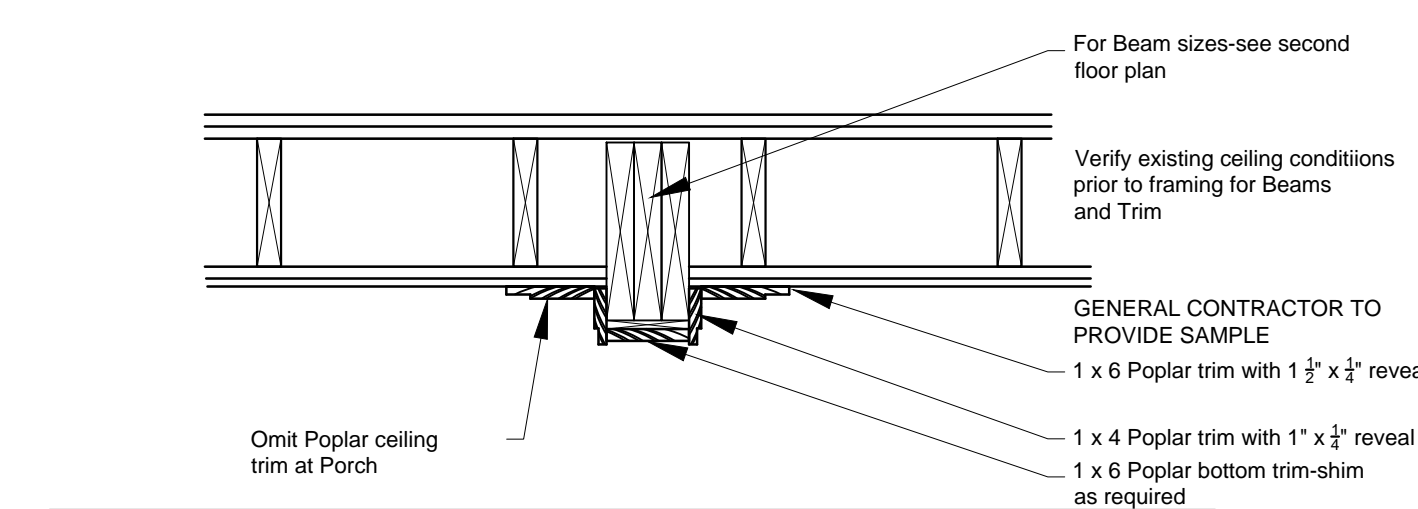

Section-E Typical Ceiling Beam Sections
 At Living Room and Hall
 scale: 1" = 1'-0"

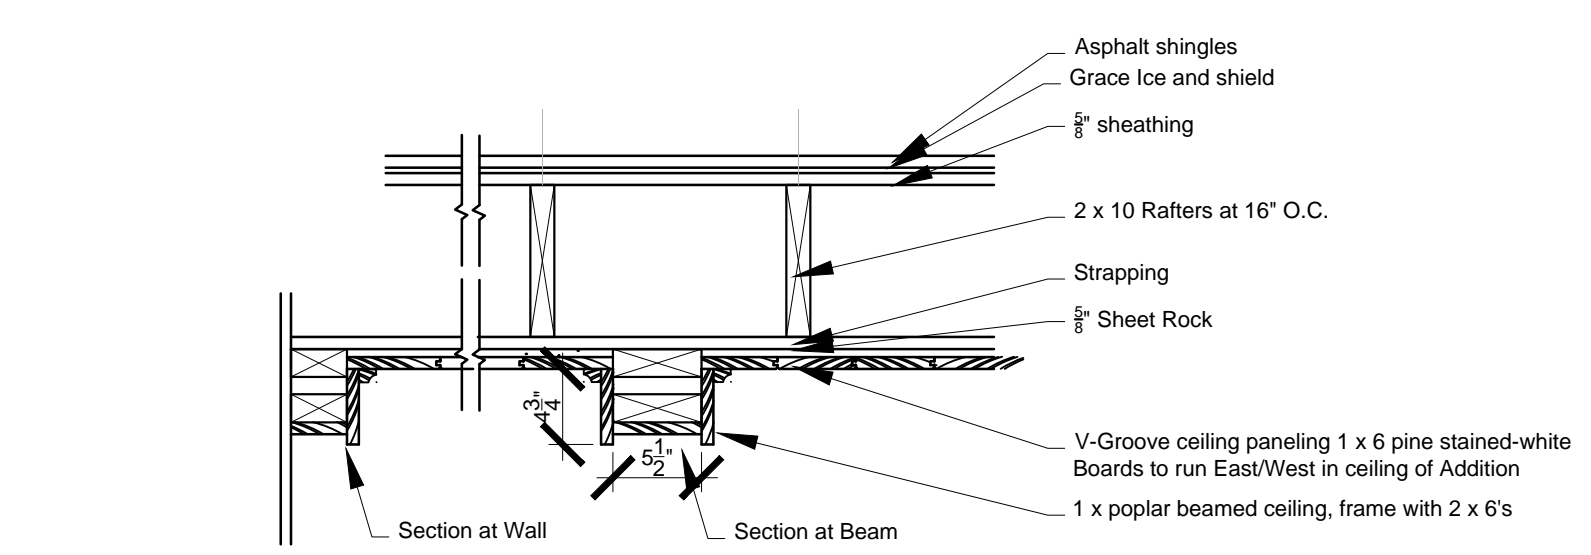

Section-D Ceiling Beam Details-Sections
 At new Addition Bedroom and Loft
 scale: 1" = 1'-0"

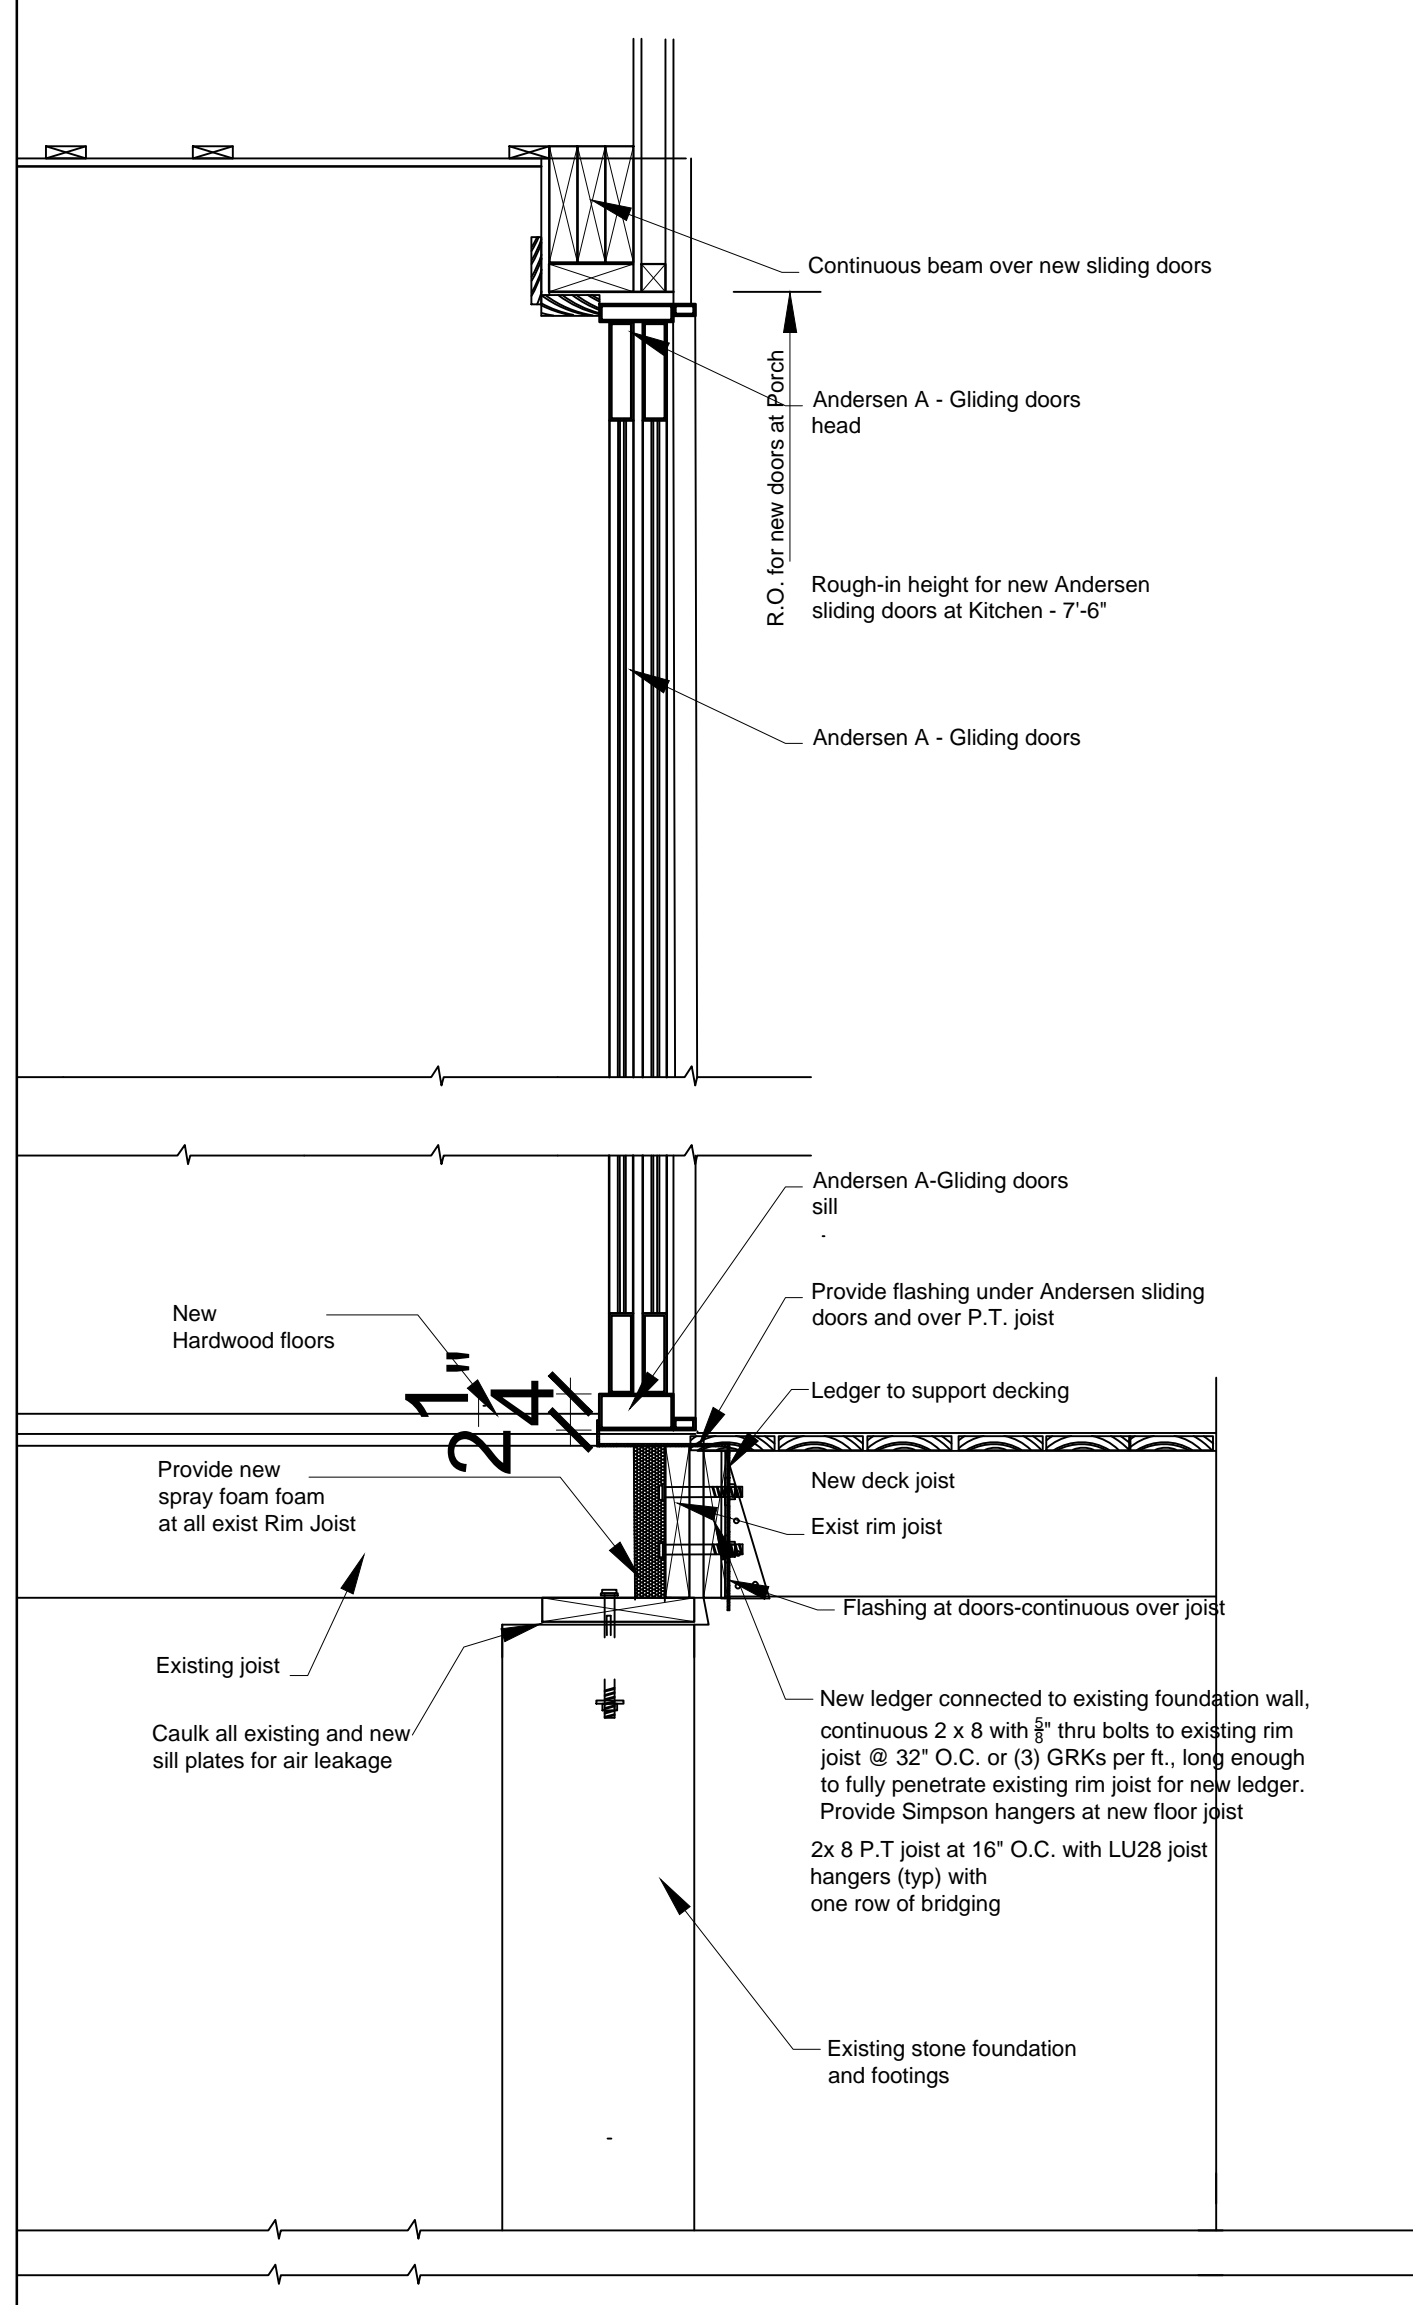

Section-A First Floor Deck-off Kitchen/Dining Area
 scale: 1" = 1'-0"