




professional seal

consultants

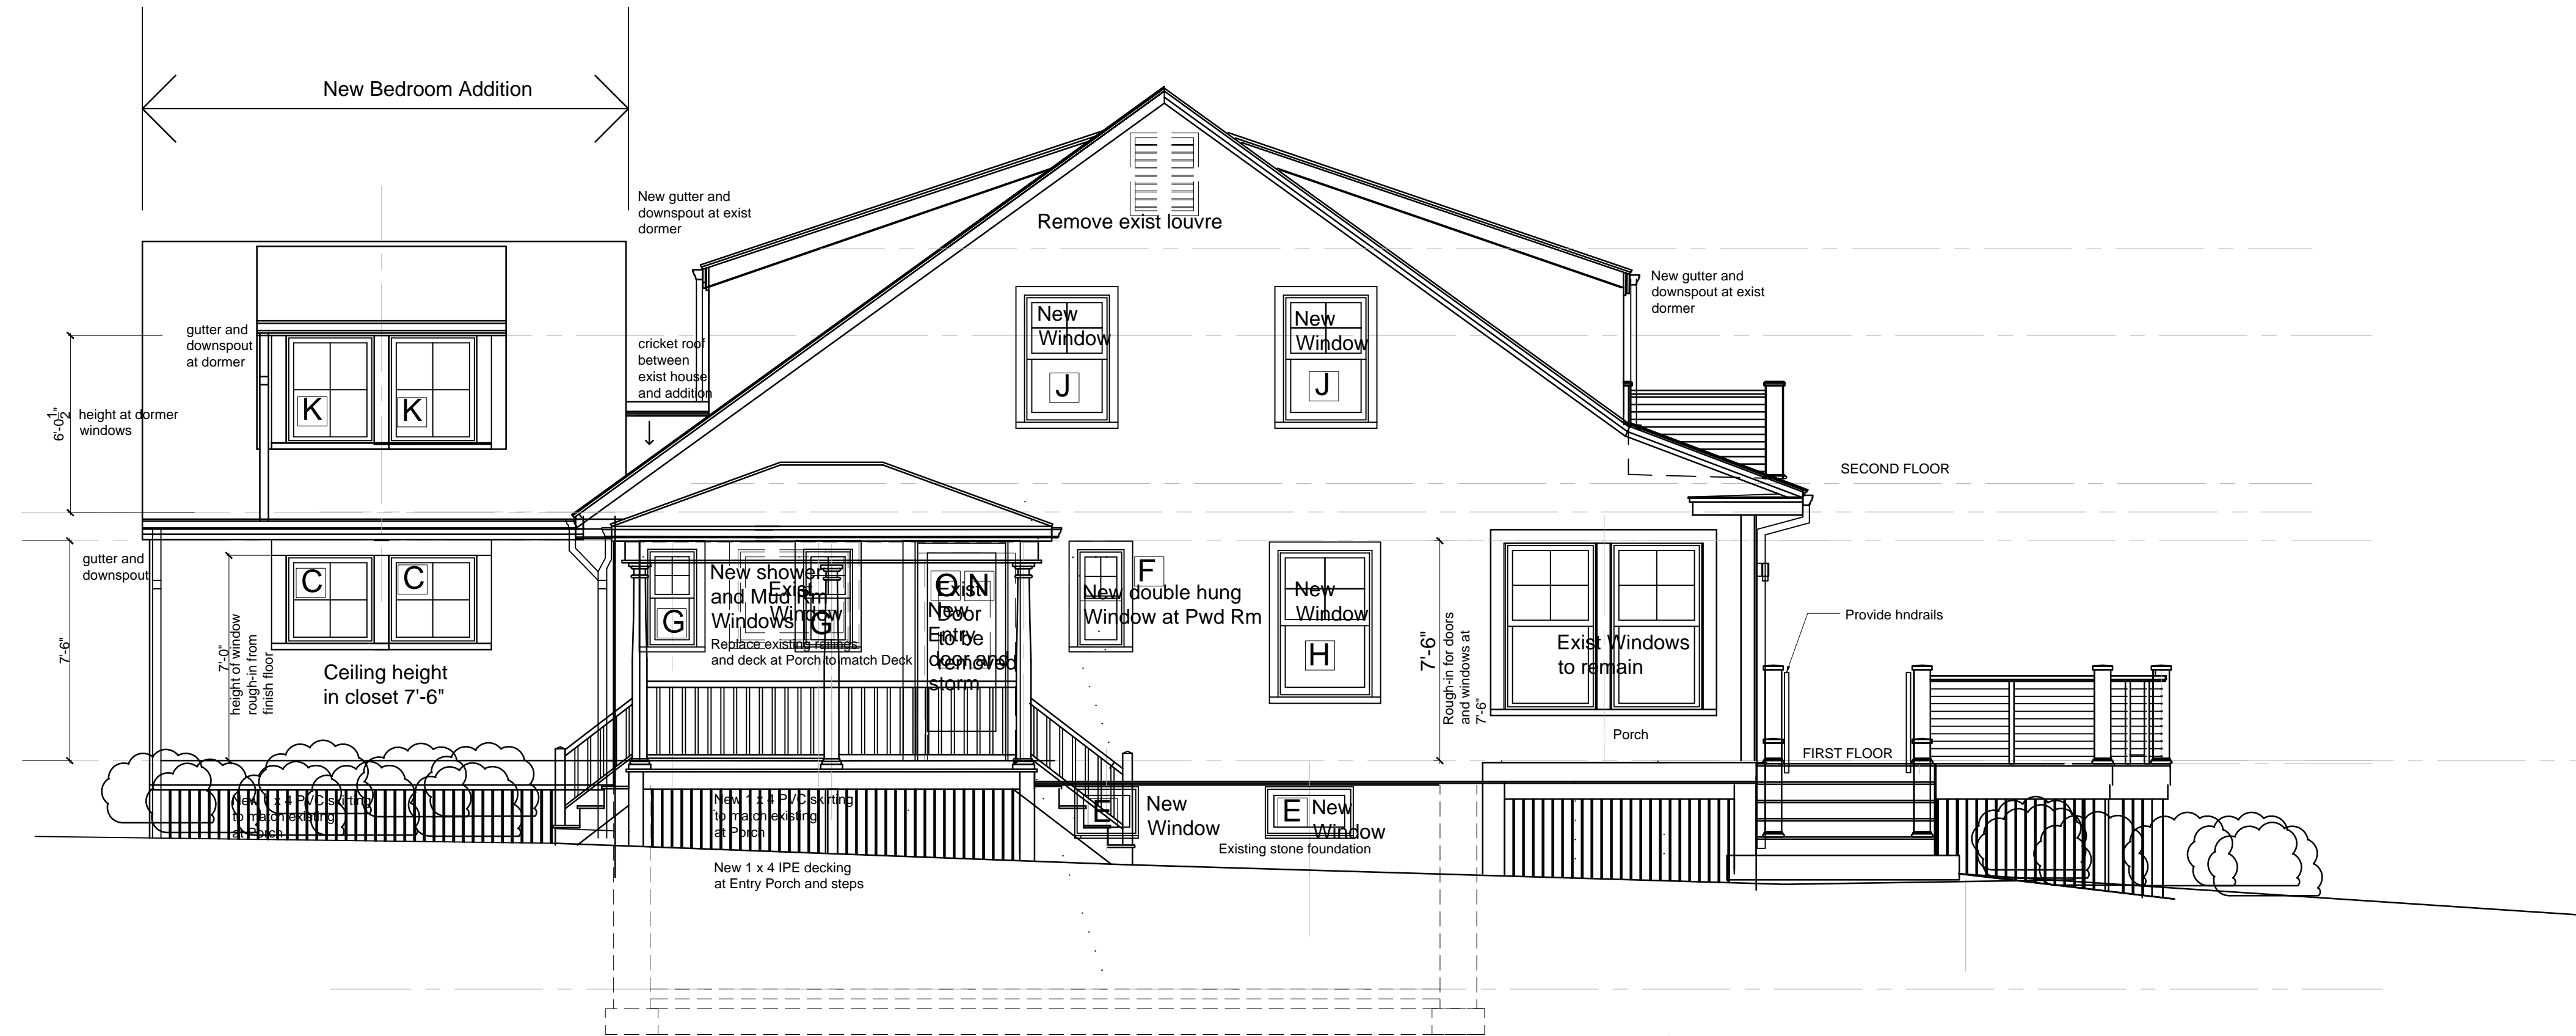


2 Elevation - North

scale : 1/4" = 1'-0"

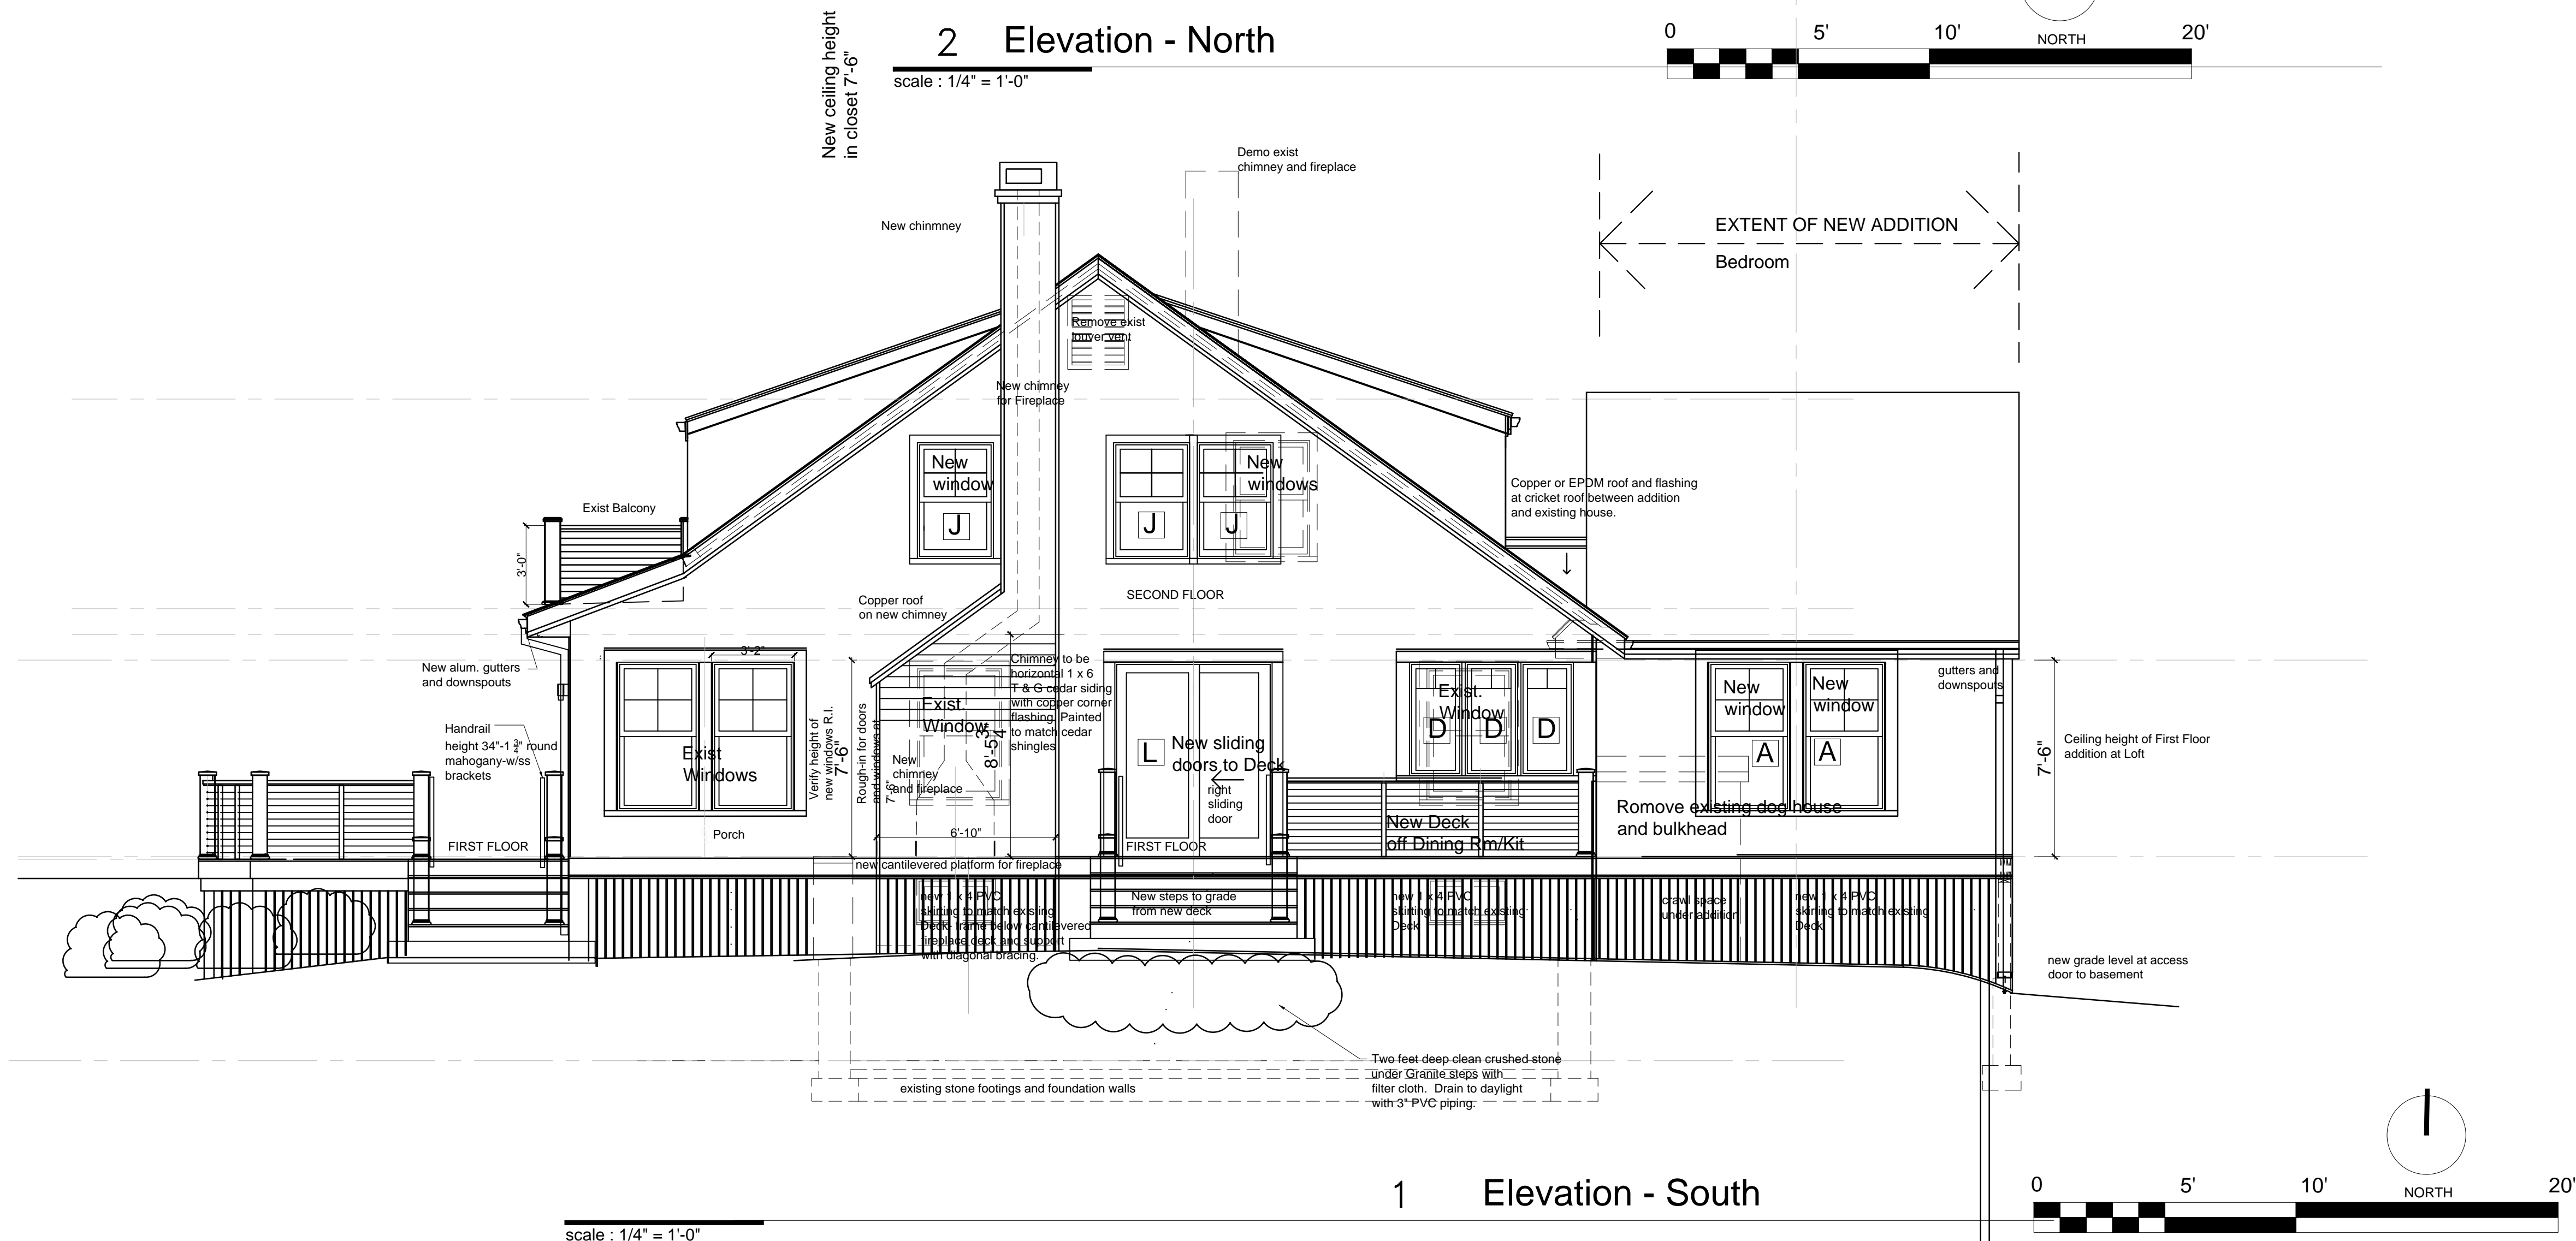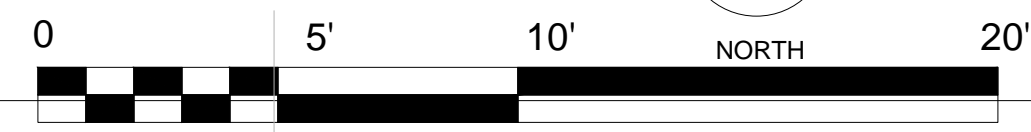

1 Elevation - South

scale : 1/4" = 1'-0"

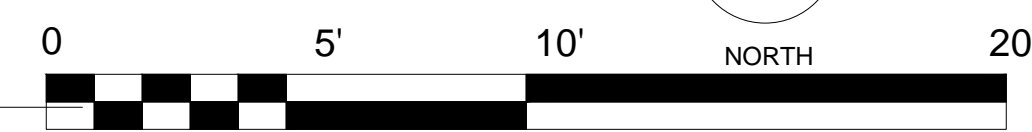

ISSUE	DATE
PERMITS	7-21-2017
PERMIT REVISION	8-25-2017

SCALE: 1/4" = 1'-0"  
 north and south  
 elevations with demo

A .5