

Step 4: Hand Rail & Options

- 1
- 2
- 3
- 4

Stair Diameter:
5.0" Standard

Landing:
90°

Number of Risers:
11


**Select the direction
of the stair rail**

▶ **Right Hand Up**

Left Hand Up

Balcony

If you have difficulty
printing in Netscape,
use your browser's
print function.

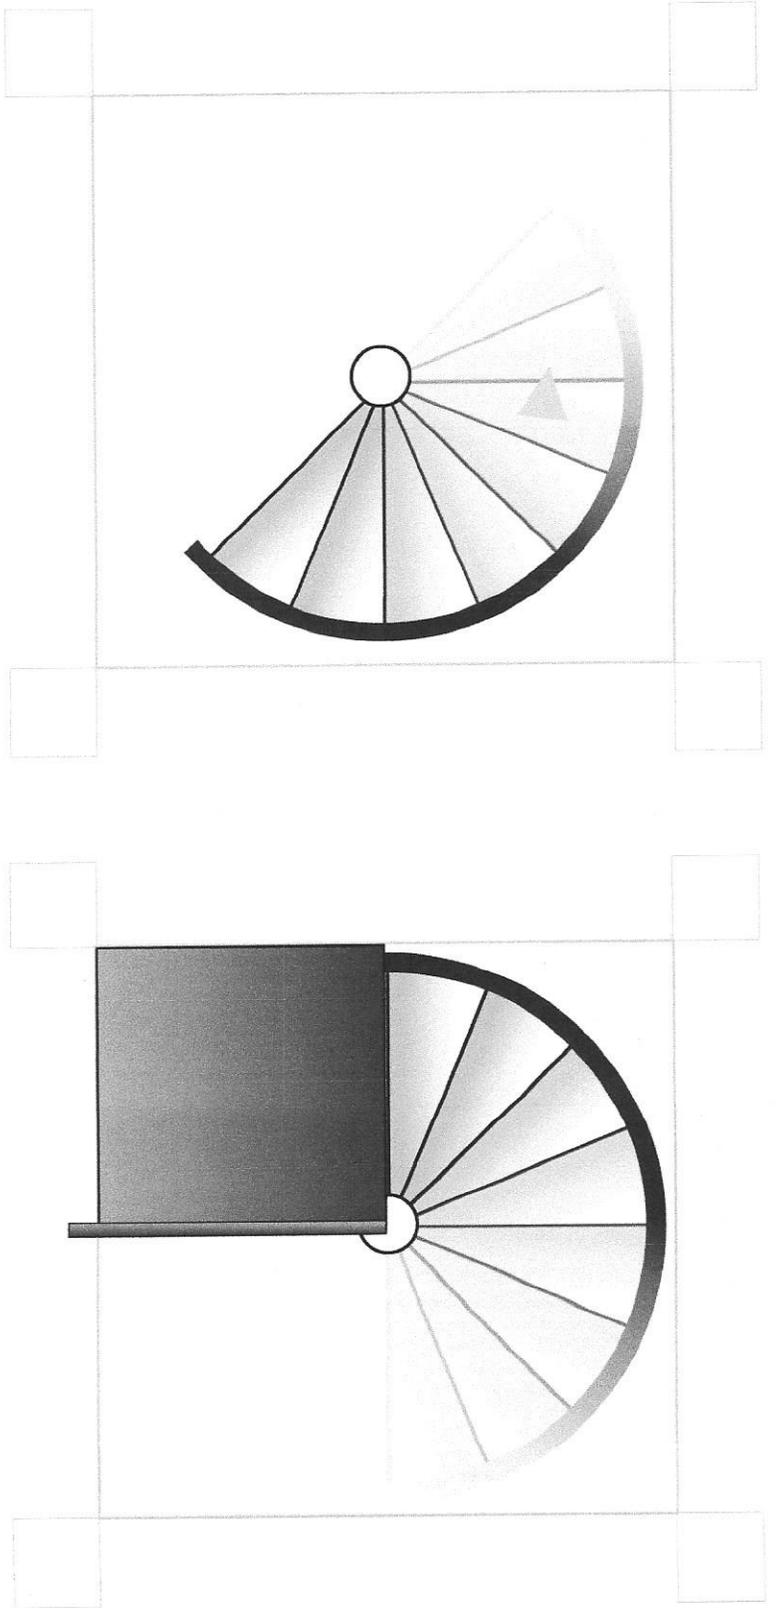

" Spiral Stair Case "


↑ 9'7" ↓

2nd Floor

1st Floor

12isc = 9.5"
Run = 8"
Rail Height = 36"
baluster space @ 3.5"

1 30° 1

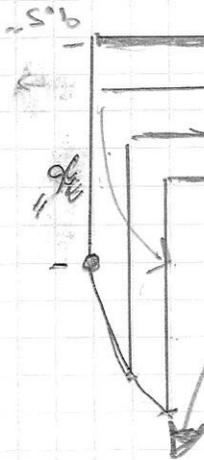

Tread detail

8" @ 12" from post

