

New railings to meet code:  
 36" top rail height;  
 gaps to be less than 4".  
 Provide graspable handrail  
 at all stairways to code (R311.7.7)

Adjust stair layout as necessary  
 to meet finished grade:  
 min. 10" runs, and max. 7 3/4" rises

2X6 P.T. braces, with (6) 1/4"x6" Timberlock screws  
 at each end to post

Provide retaining wall as necessary,  
 to ensure that slope less than 1:3

**Rachel Conly**  
 Architectural Design

26 Sterling Street  
 Peaks Island, Maine 04108  
 207.766.5625

Proposed  
 East  
 Porch/Deck  
 Elevation

PROJECT

Carter Residence  
 19 Merriam St.  
 Peaks Island, ME  
 04106

DATE  
 12.20.14


REVISED

SCALE  
 1/4" = 1'-0"

DRAWN BY  
 Rachel &  
 Harvey

NOTES

**A** Proposed East Porch/Deck Elevation  
 1/4" = 1'-0"

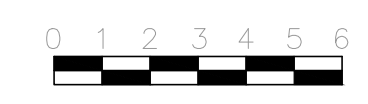

**A5**