


APPLIANCES C3 site plan

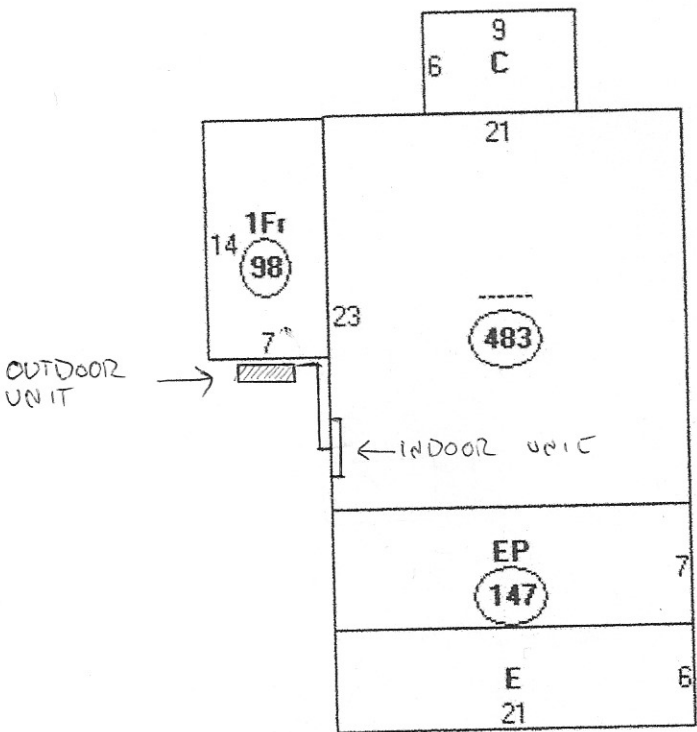

Descriptor/Area

- A: -----
483 sqft
- B: 1Fr
98 sqft
- C: 1Fr
54 sqft
- D: EP
147 sqft
- E: WD
126 sqft

MAPLE ST