


Warren macDonald  
23 Merriam St  
Peaks Isl.

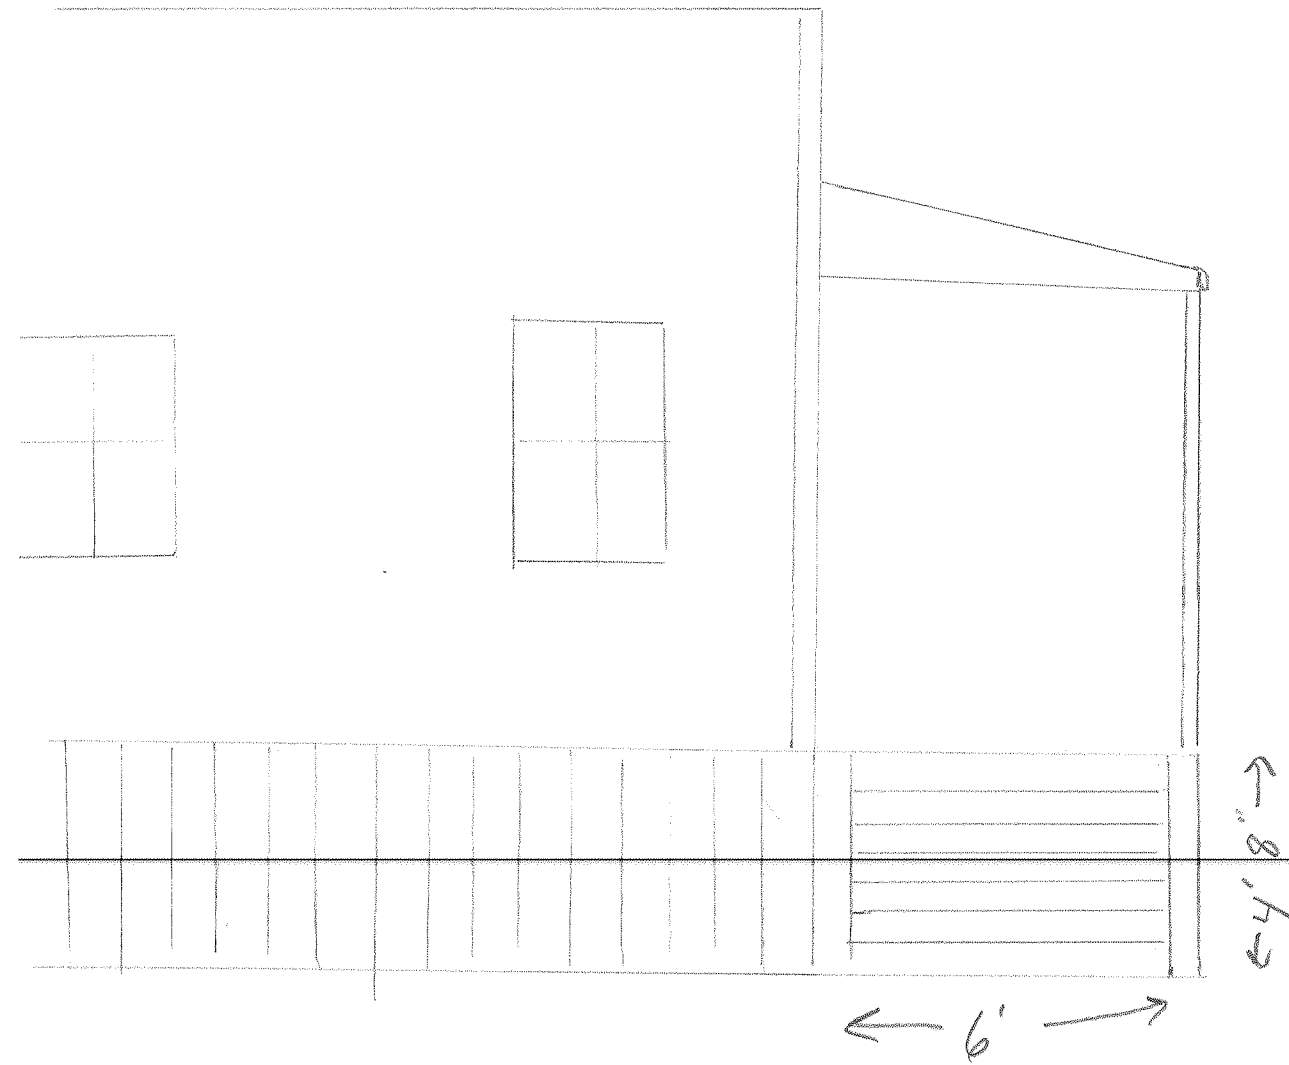

Steps to be Field  
Determined not to  
exceed  $7\frac{3}{4}$  rise.

GRK Lag Fastener  
8" Sauna tubs

Merriam St ↑