


PROPOSED FLOOR PLAN FIRST FLOOR

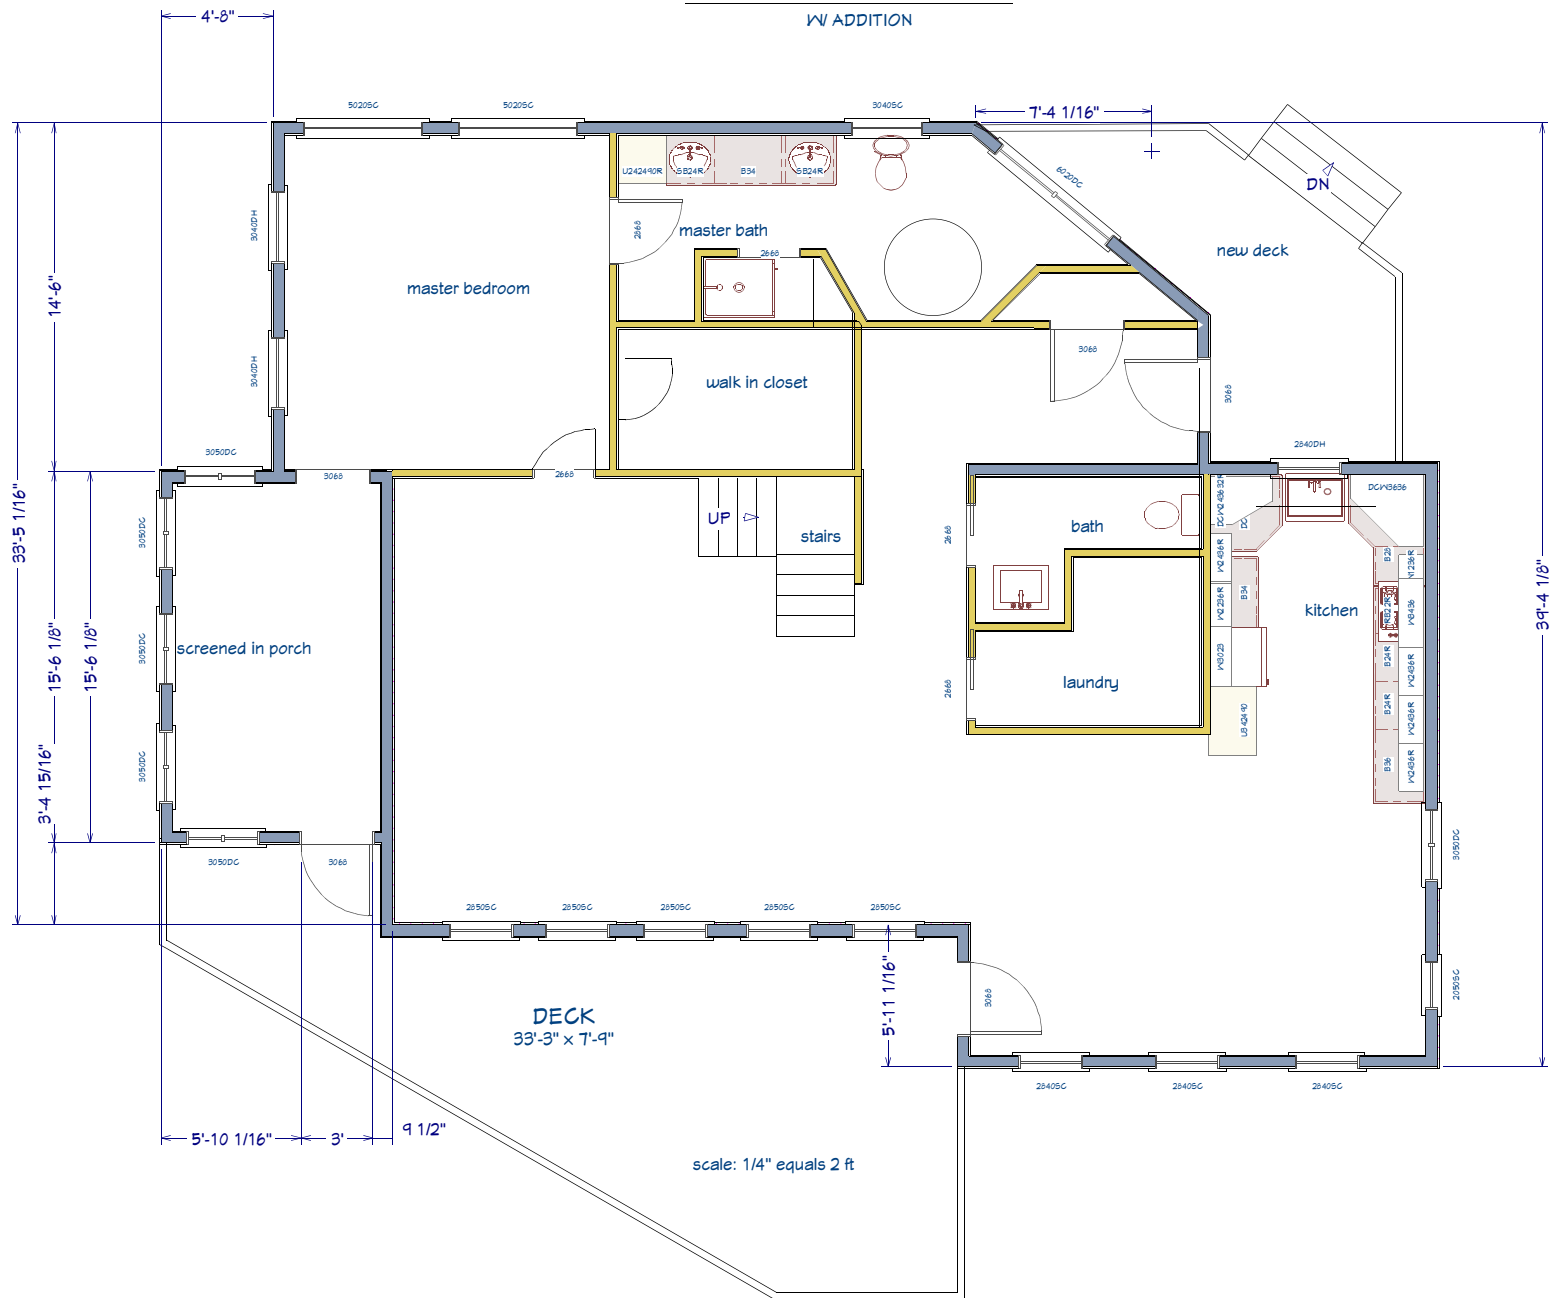

LIVING AREA  
289 sq ft