


FLOOR FRAMING PROPOSED DECK

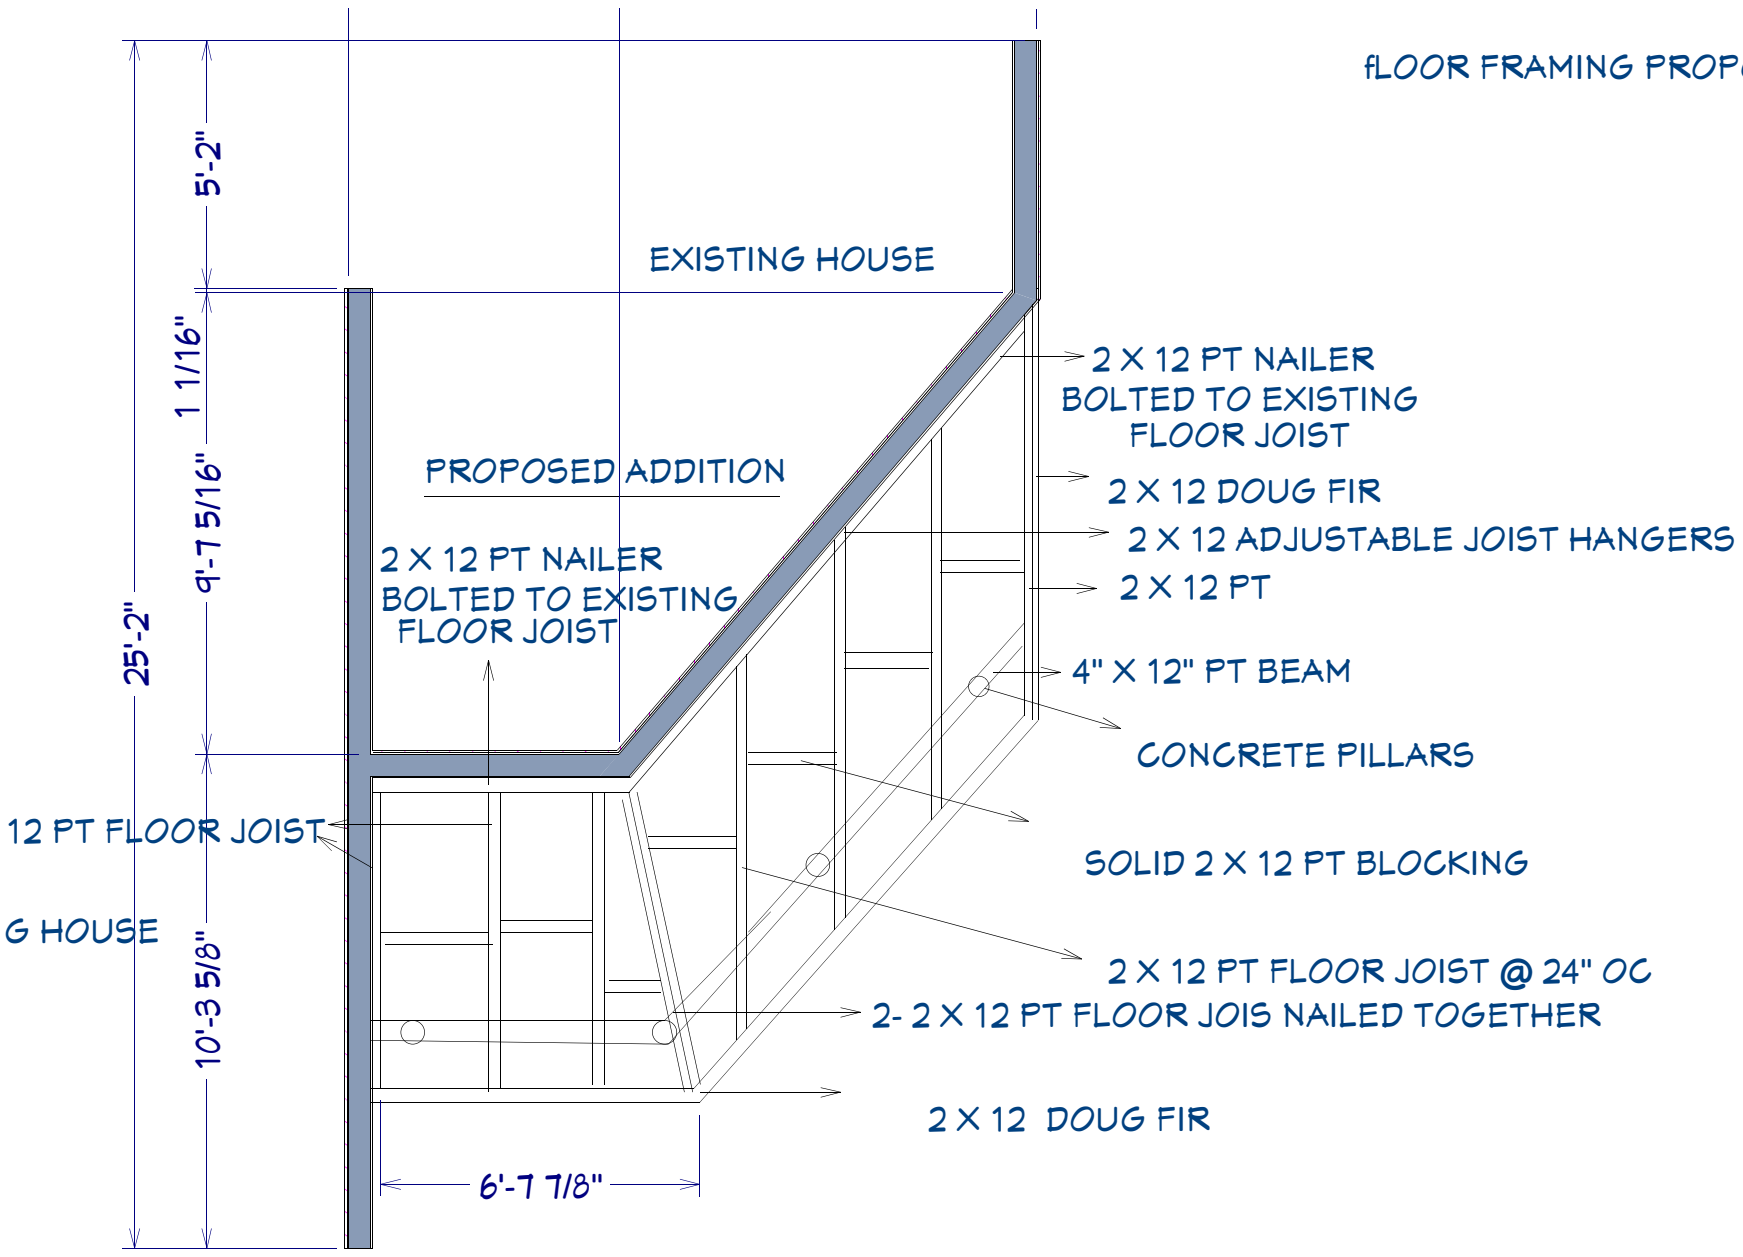

SCALE: 1/4" = 1FT.

