



FRAMING PROPOSED ADDITION

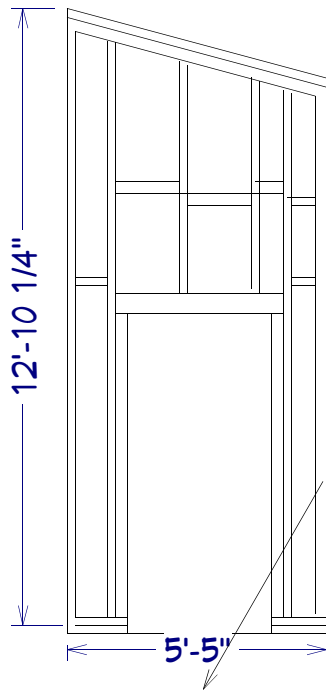


2 X 6 STUD WALL  
W/ R-32 FIBERGLASS  
INSULATION

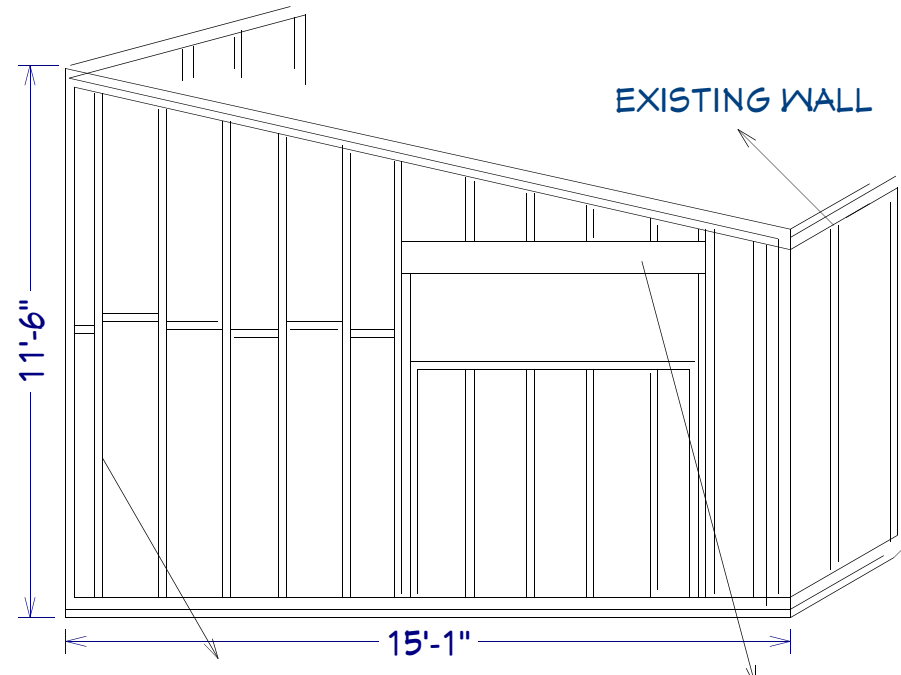

2 X 6 STUD WALL  
W/ - R-32 FIBERGLASS  
INSULATION

2- 2X10  
W/ 1/2" PLYWOOD  
BETWEEN

EXISTING WALL

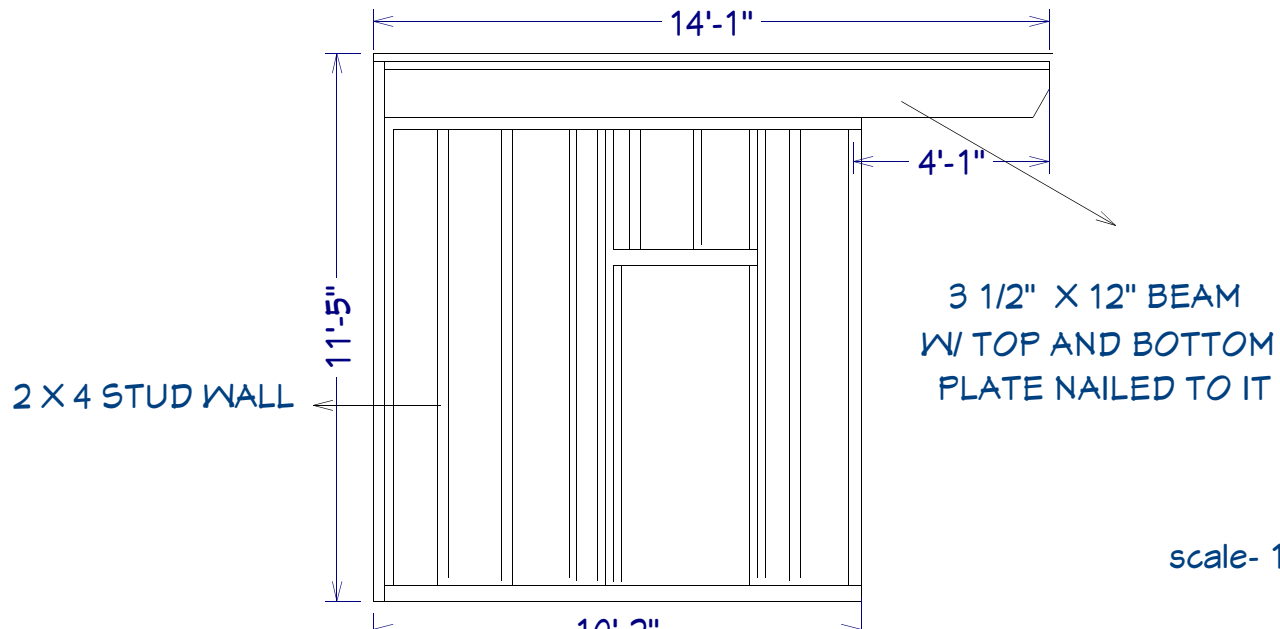

2 X 4 STUD WALL

3 1/2" X 12" BEAM  
W/ TOP AND BOTTOM  
PLATE NAILED TO IT

scale- 1/4" = 1 ft.

