


page--A-9
CEILING JOISTS PORCH REMODEL

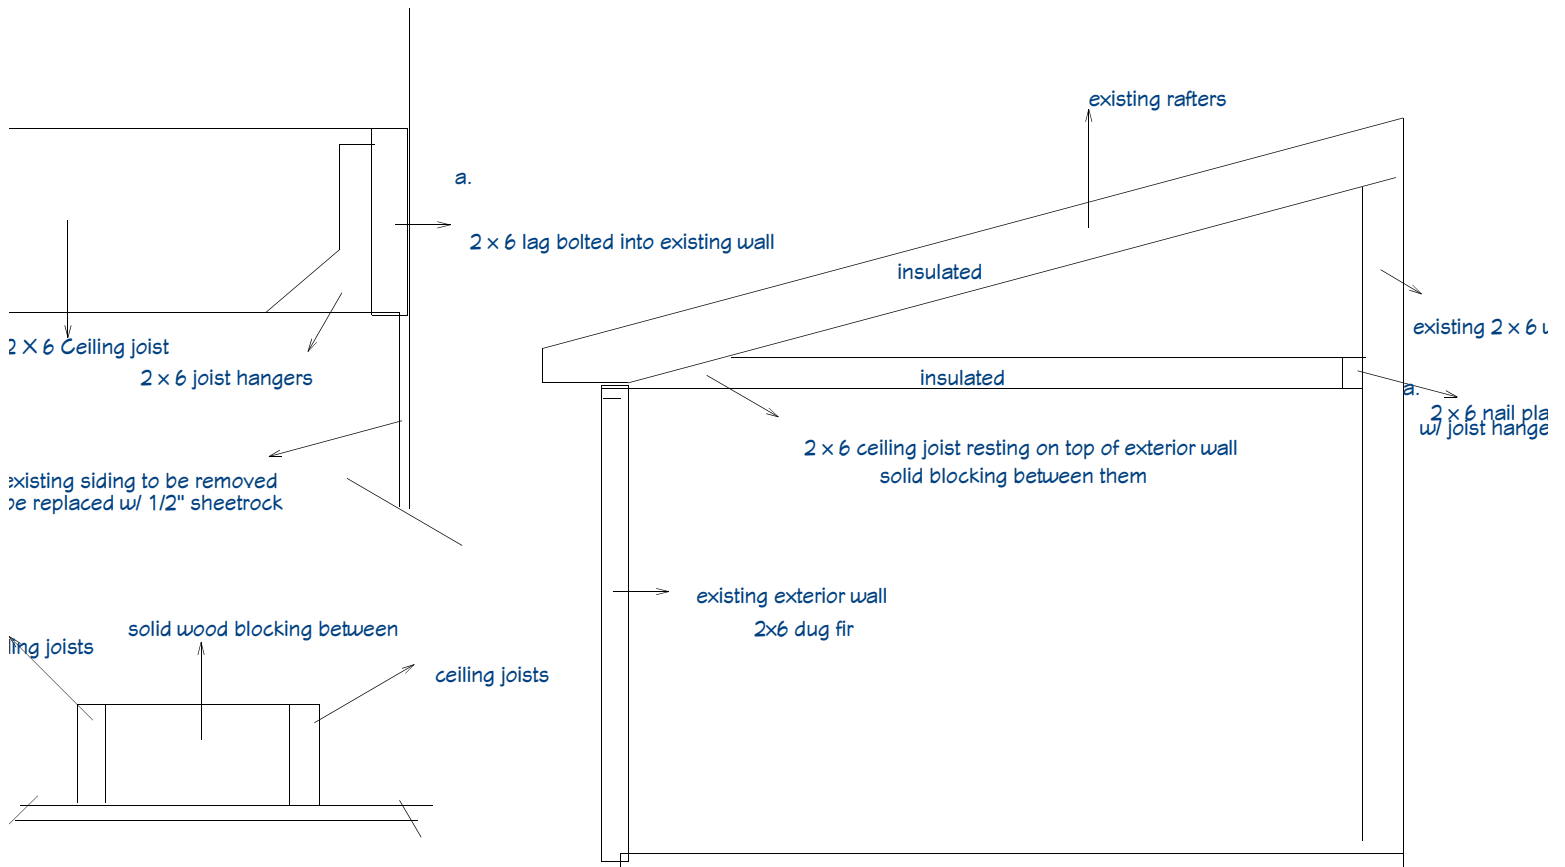

scale: 1/4" equals 1ft.