


DECK STAIR DETAIL PLANS

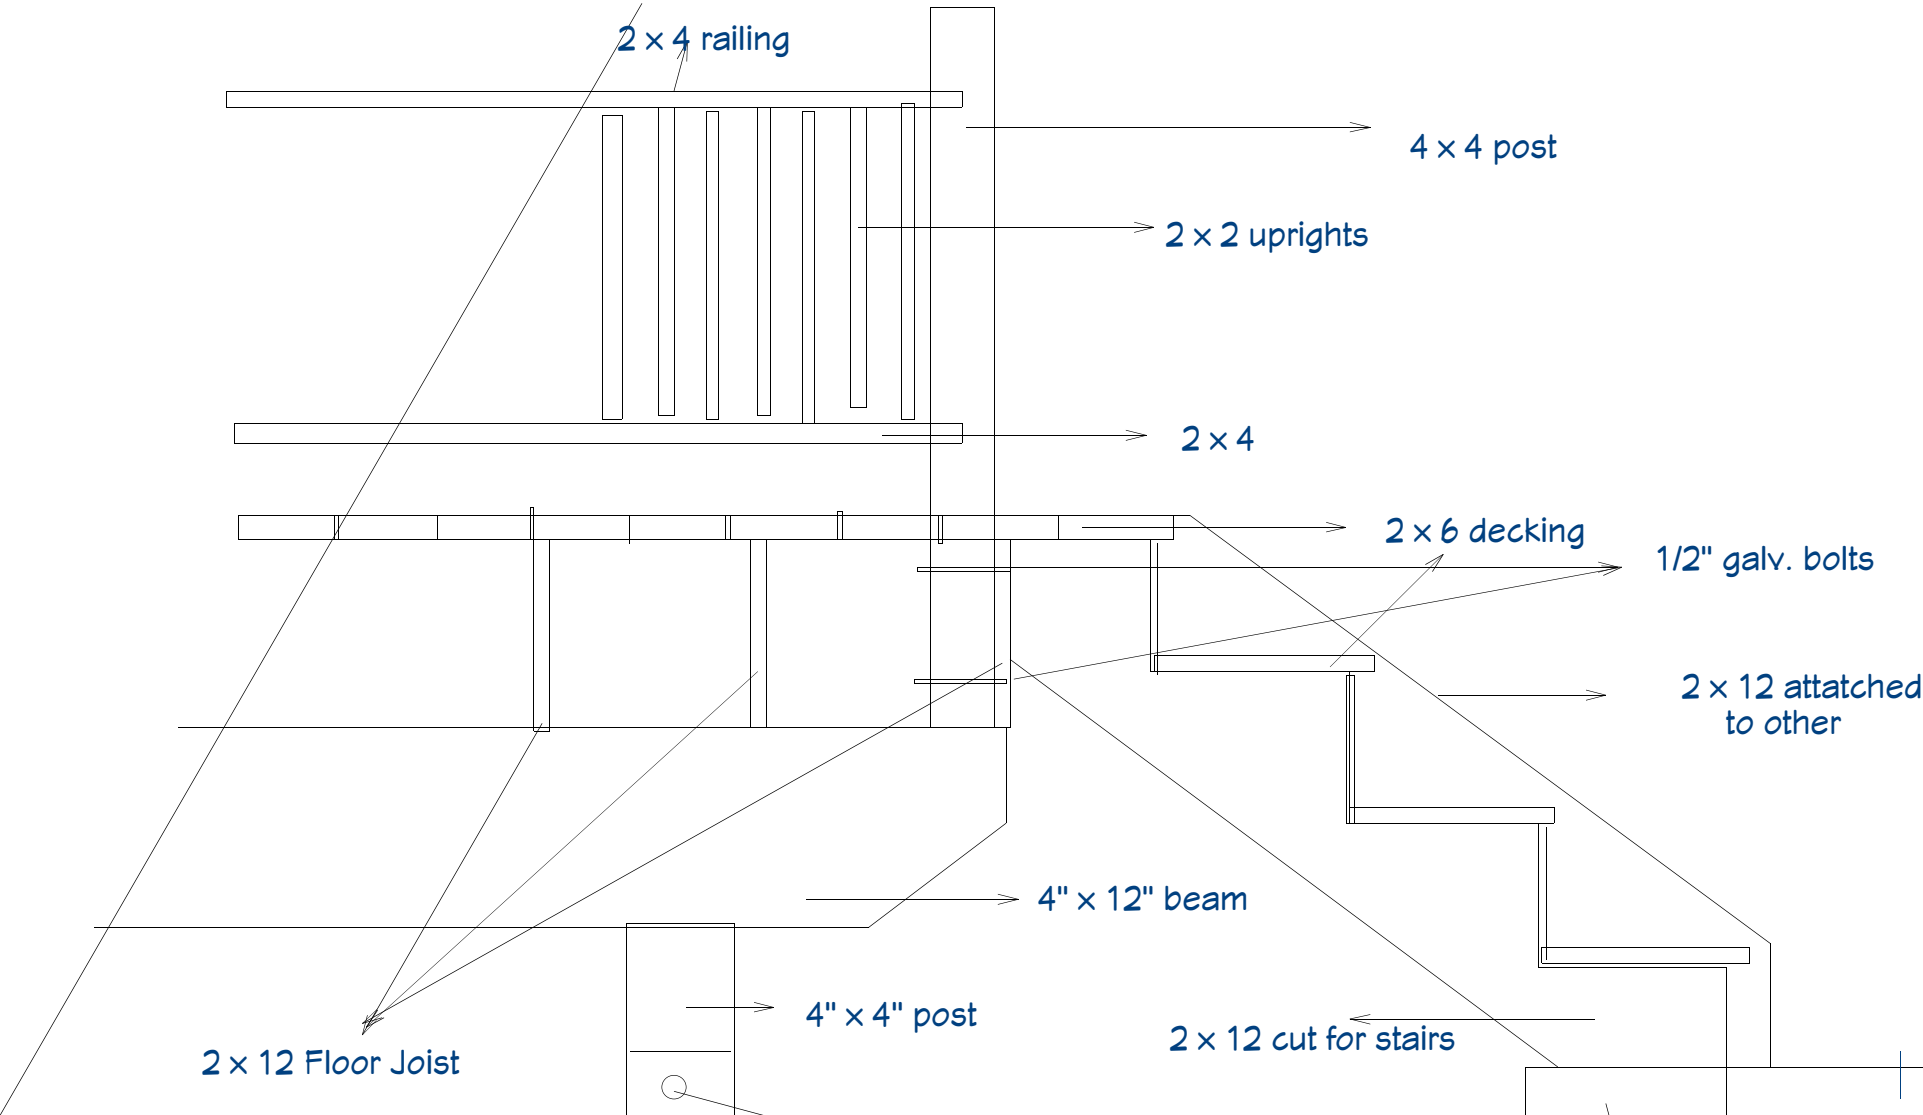

deck stair detail

led

