


EXISTING UPSTAIRS FLOOR PLAN

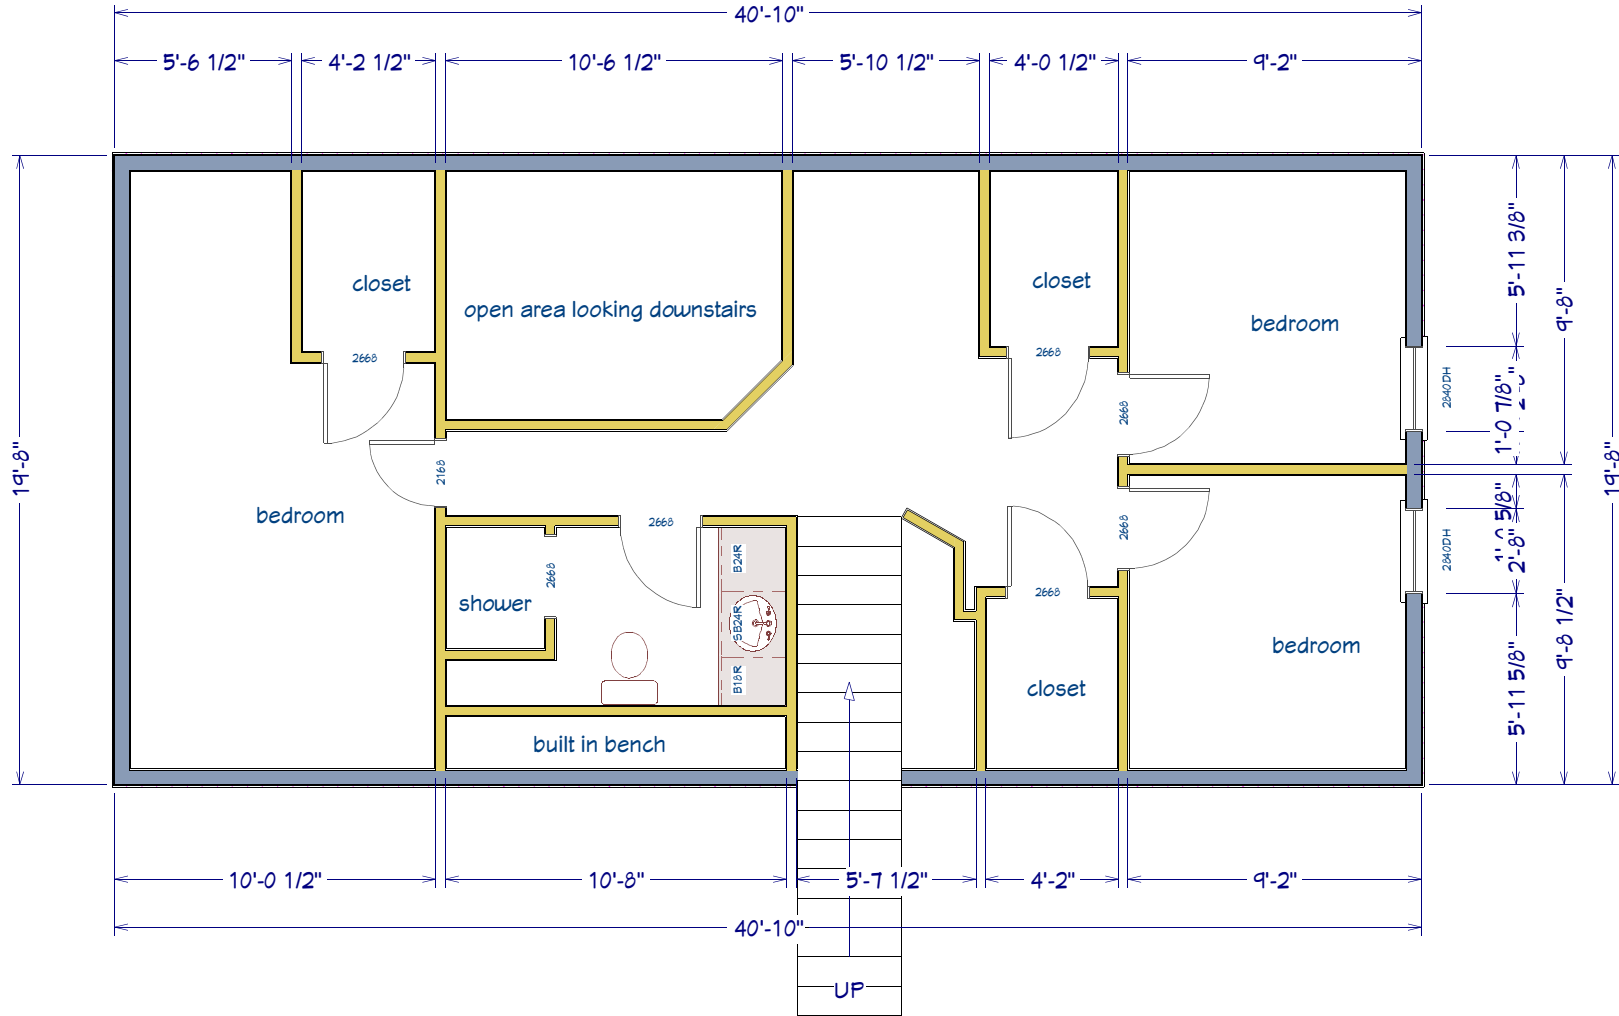

scale: 1/4" equals 1 ft.