


page--A-5 framing detail master bath

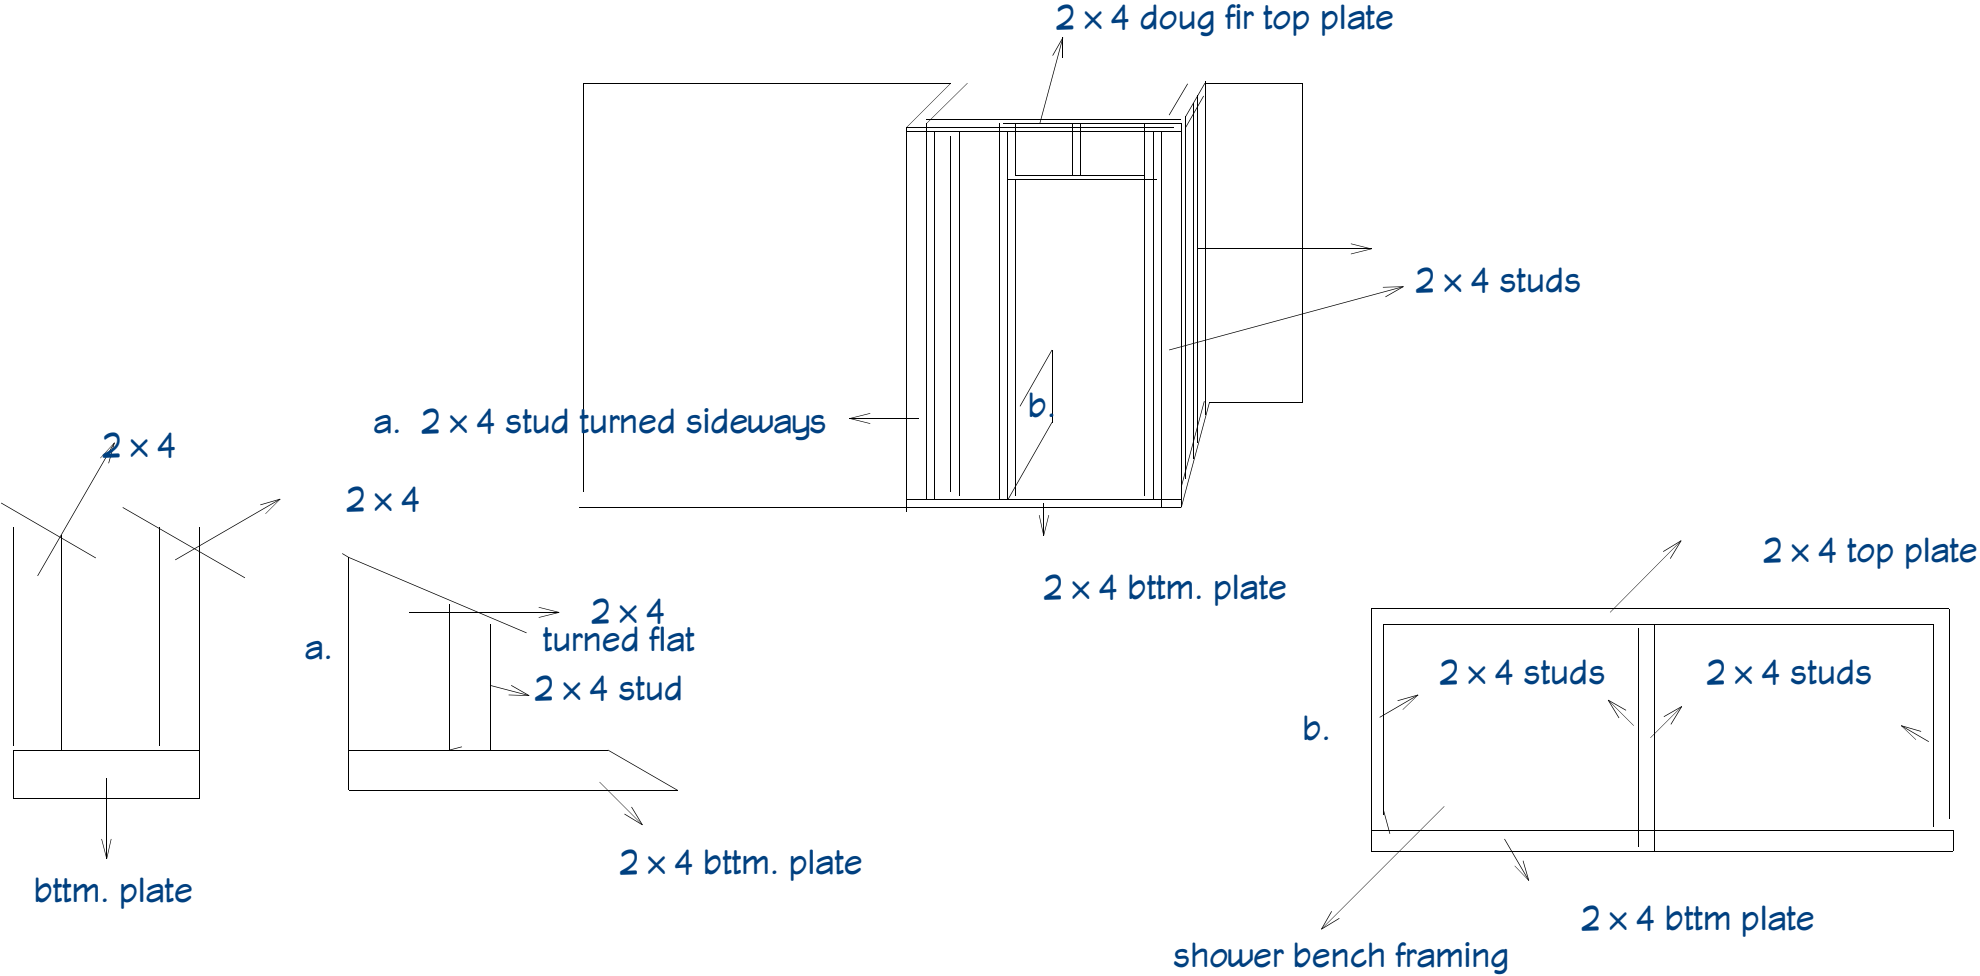

scale 1/4" equals 1'