


page--A-11
proposed upstairs floor plan

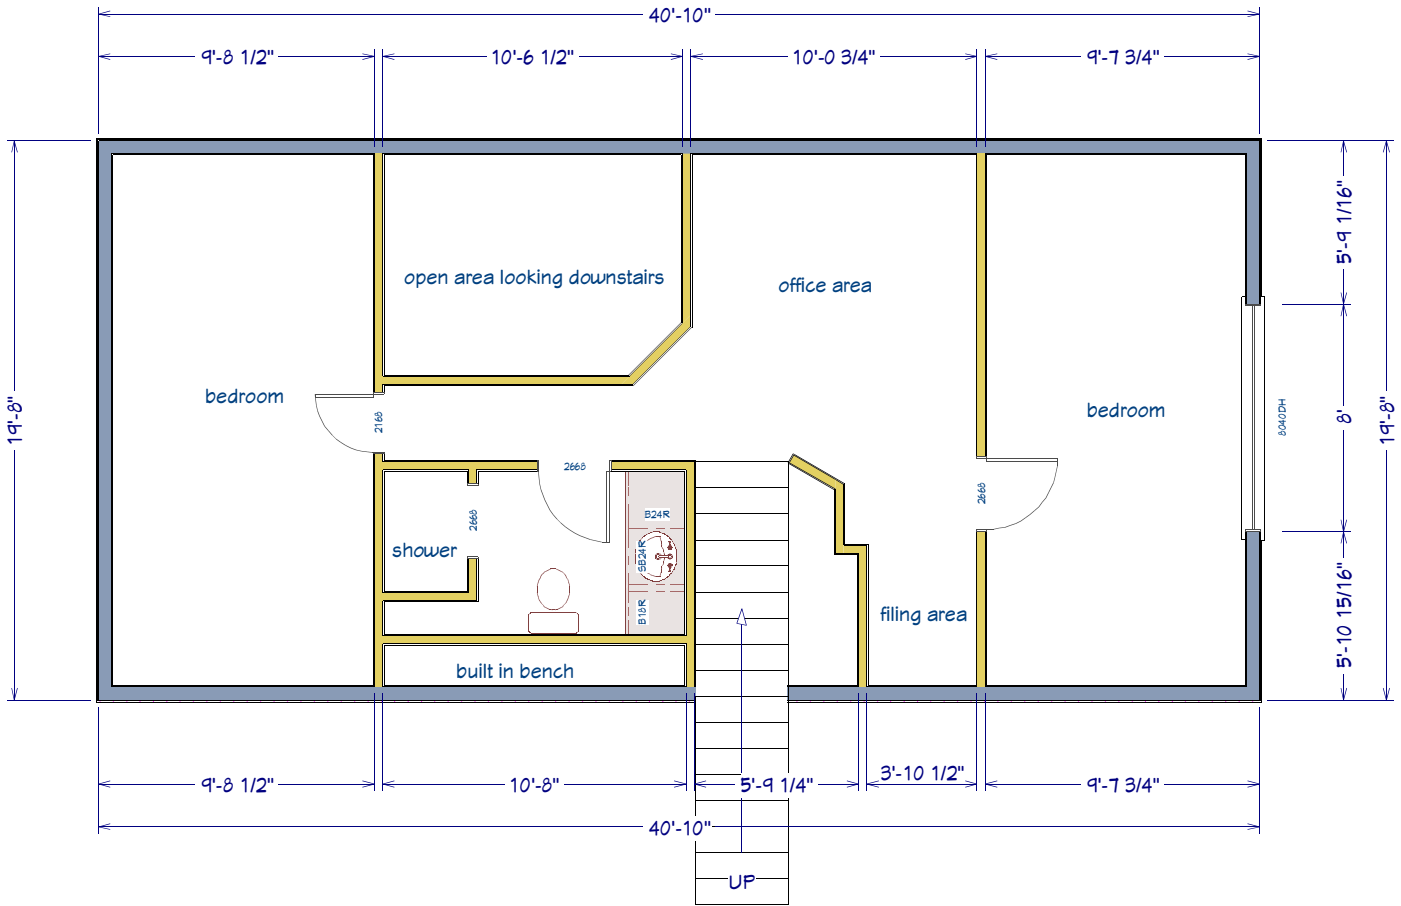

scale: 1/4" equals 1ft.