


WEST BEDROOM FRAMING DETAIL

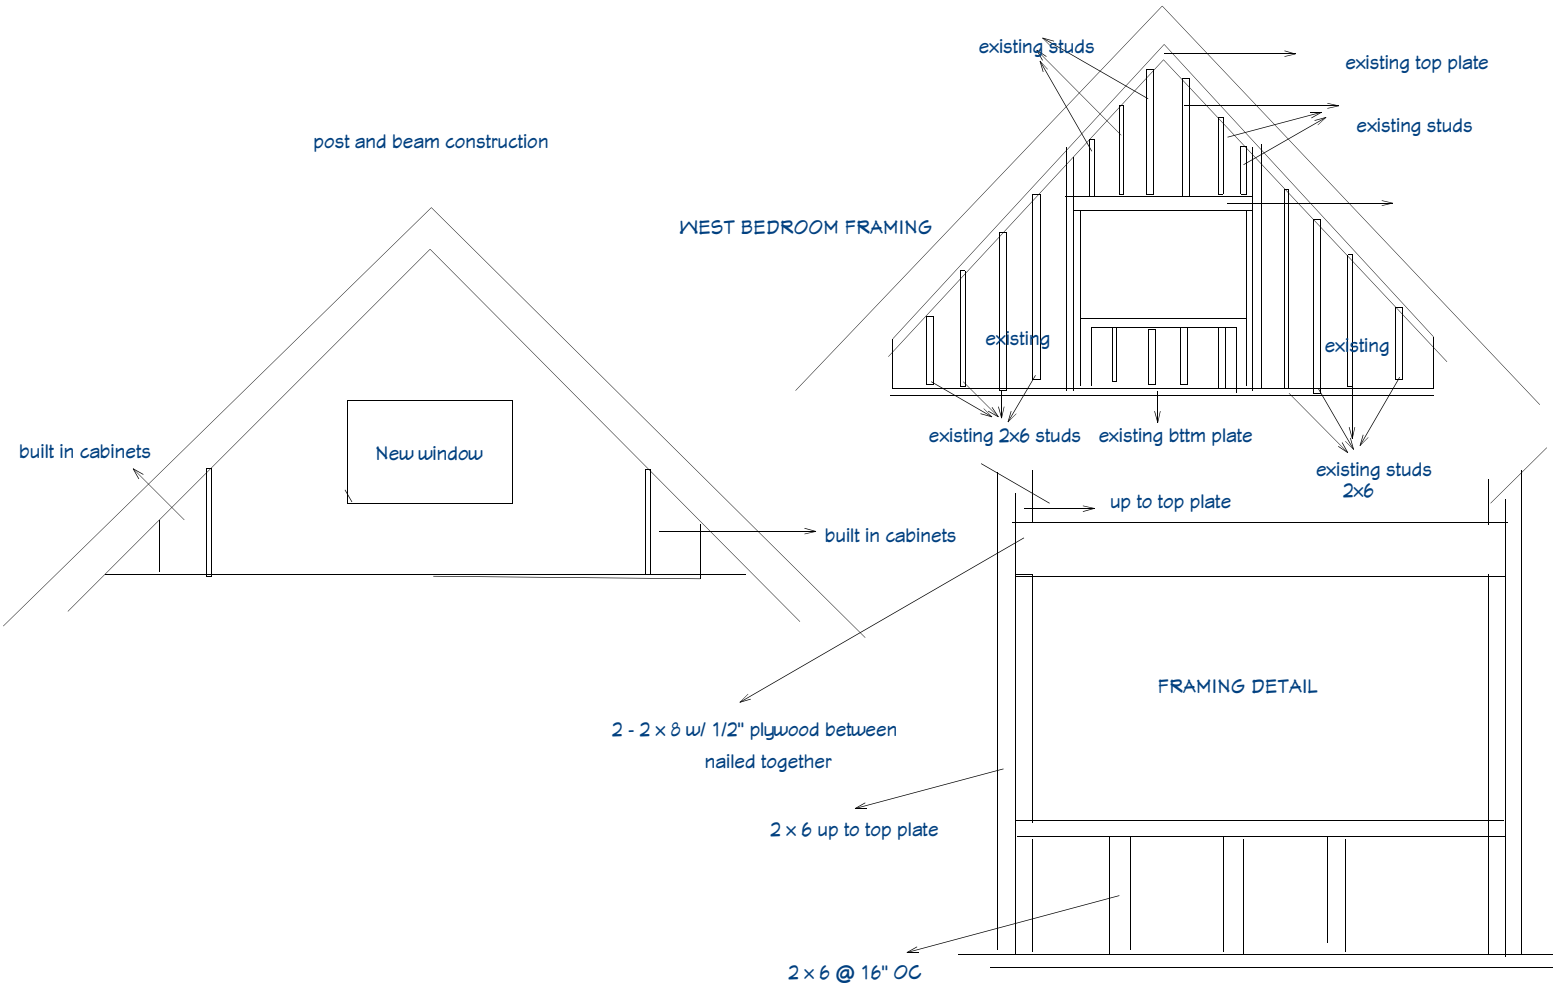

scale: 1/4" equals 1ft.