


5 FRONT WALL DETAIL
 SCALE 1/2" = 1'-0"

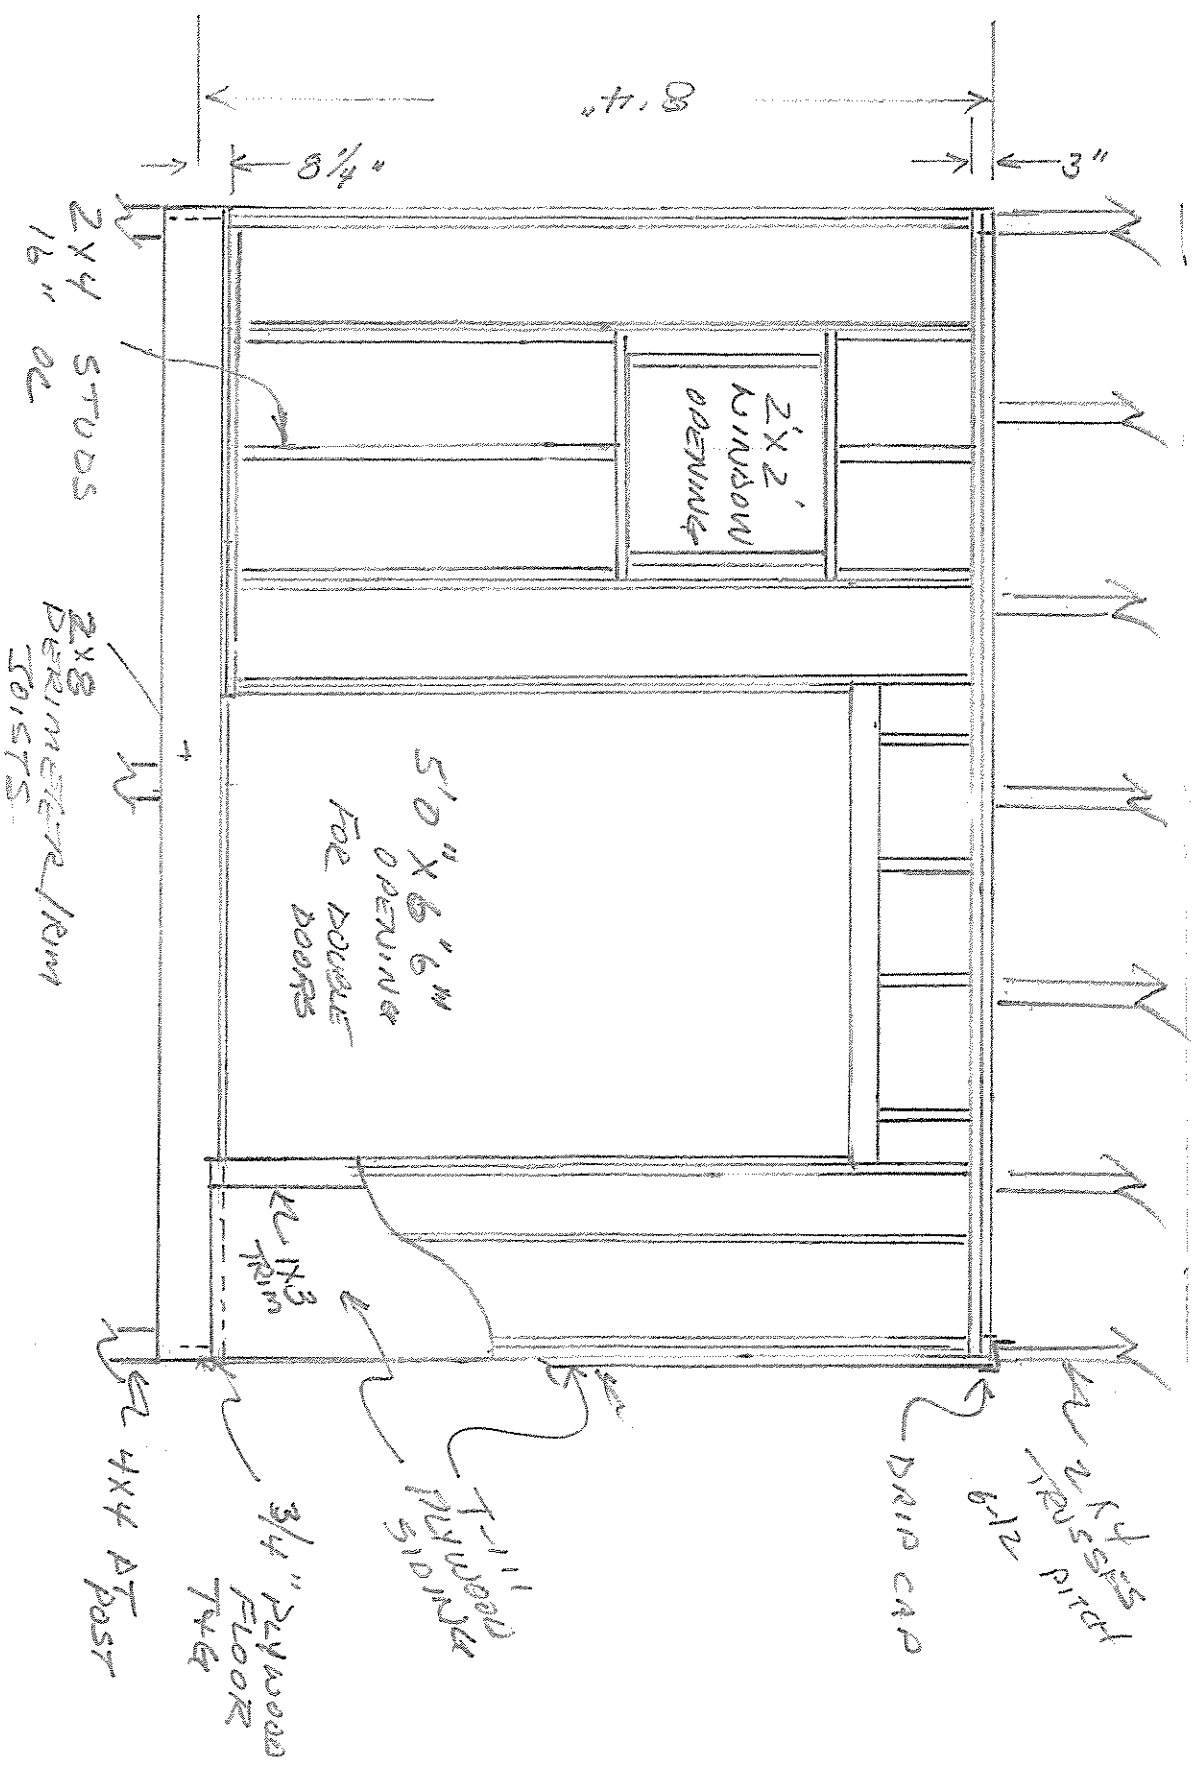

HARMON SHEED