



S.R. SIDE WALL DETAIL (2) WITH ROOF
 SCALE 1/2" = 1'0"

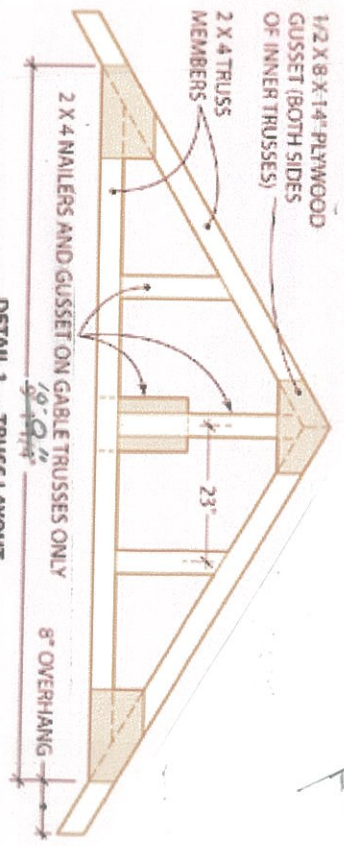

DETAIL 1 - TRUSS LAYOUT
 1/8" = 1'-0"

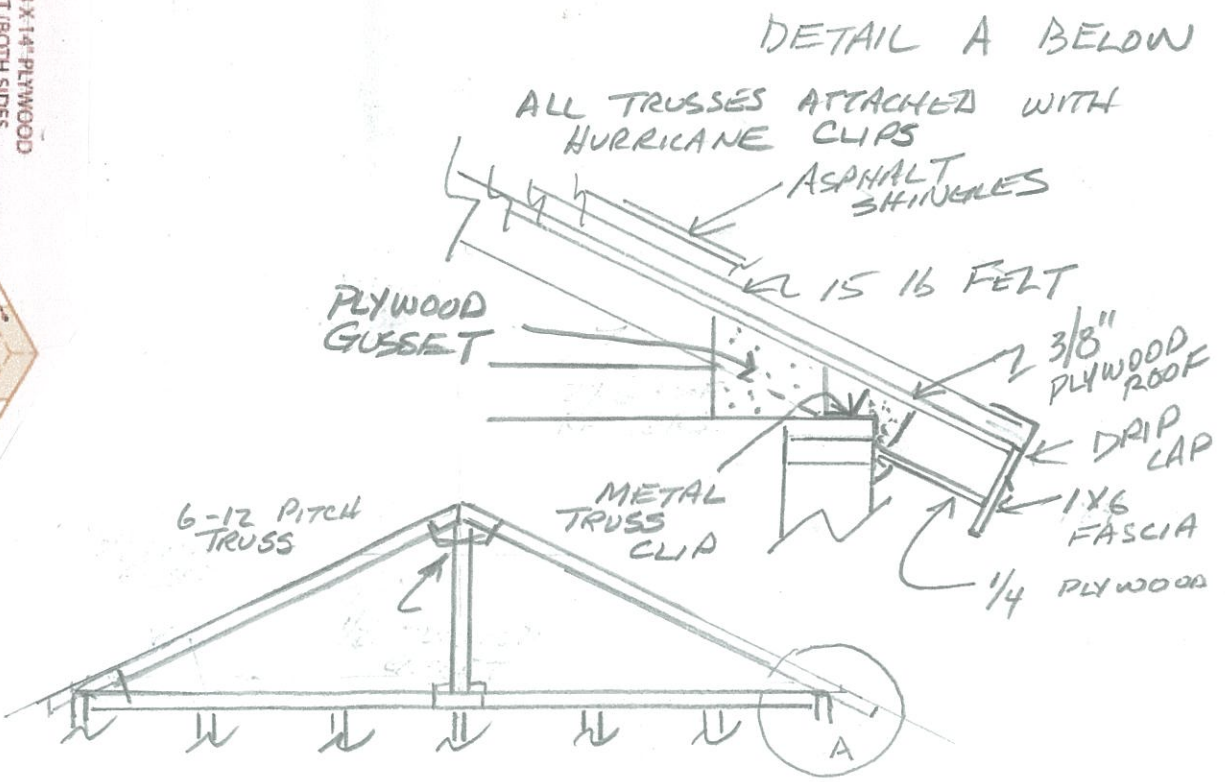

DETAIL A BELOW

ALL TRUSSES ATTACHED WITH HURRICANE CLIPS

ASPHALT SHINGLES

15 16 FELT

2 3/8" PLYWOOD ROOF

DRIP CAP

1x6 FASCIA

1/4 PLYWOOD

6-12 PITCH TRUSS

METAL TRUSS CLIP

PLYWOOD GUSSET

A