



33 FLOOR PLAN

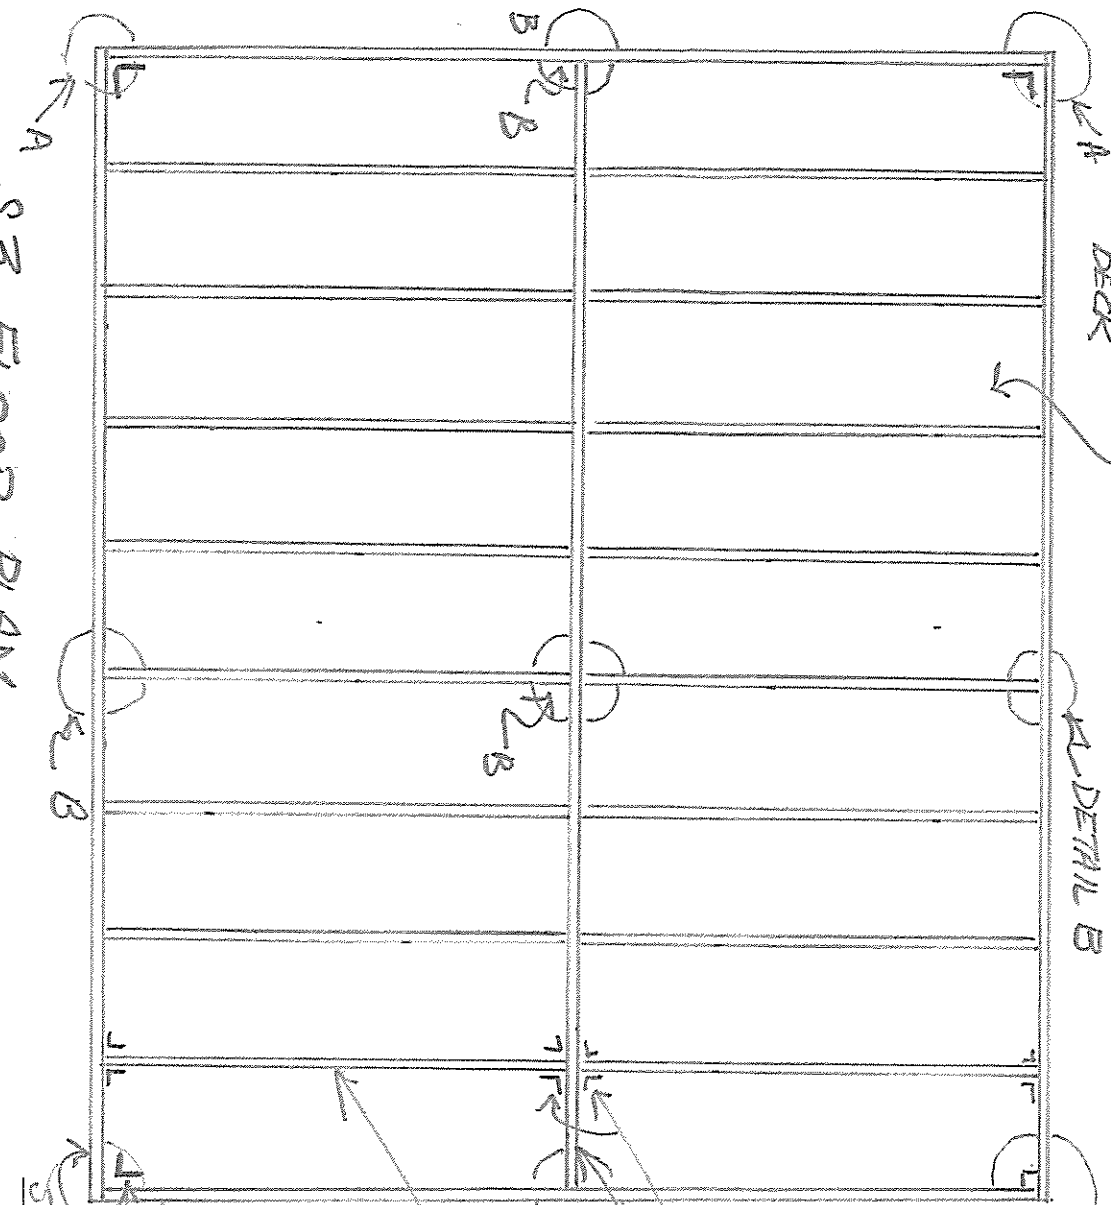

3/4" PLYWOOD
TYP. FLOOR OVER
DECK


JOIST SECURED
WITH SIMPSON
CROSS TIE
R7C22

A-DETAIL B

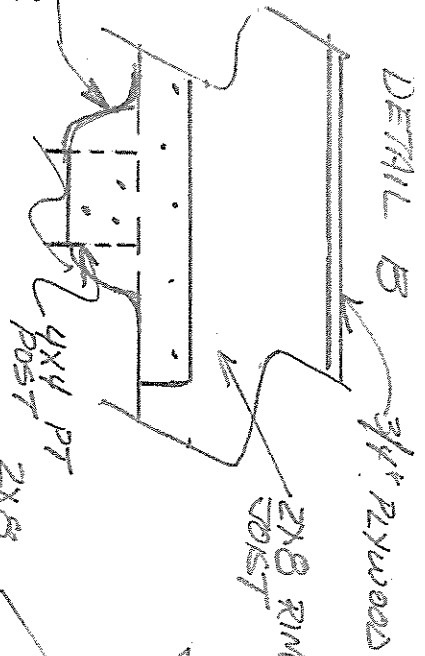

DETAIL B
3/4" PLYWOOD
2x8 RIM JOIST

4x4 PT
POST
2x8 RIM JOIST

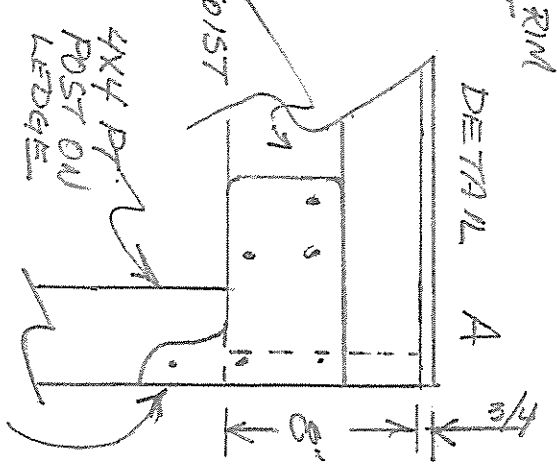

DETAIL A
4x4 PT. POST ON LEDGE
JOISTS SECURED TO CORNER POSTS WITH SIMPSON STRONG TIE R7C24

TYPICAL

2x8 PT

2x6 JOISTS 16" OC ON METAL JOIST HANGERS

2x8 RIM JOISTS PT

INSIDE CORNERS JOINED WITH ML26 (4) w/ 1/2" SCREWS

SCALE 1/2" = 10"

