


**PETERS RESIDENCE**  
Peaks Island, Maine

SCALE 1/4" = 1' - 0"  
DRAWN BY: **BBB**  
DATE: 1/19/17

Copyright 2016 © by By Design. All rights reserved. All drawings and written material appearing herein constitute original and unpublished work of the Architect and may not be duplicated, used, or disclosed without written consent of By Design.

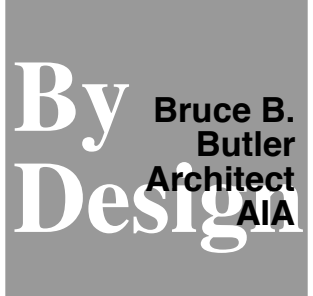

LIGHTING PLANS

**A400d**

**LIGHT SCHEDULE**

LABEL	TYPE	LOCATION	MANUFACTURER	MODEL	NOTES
TYPE A	4" LED RECESSED DOWNLIGHT	HALL/KITCHEN.			
TYPE B	4" LED GIMBEL WALL WASHER	LIVING			
TYPE C	WALL SCONCE	LIVING/STAIR/HALL			
TYPE D	SURFACE CEILING	BEDROOMS/ACTIVITY ROOM			
TYPE E	SURFACE CEILING	STORAGE/LAUNDRY			
TYPE F	LENSED RECESSED	PORCHES			
TYPE G	WALL SCONCE	BATHROOMS			
TYPE H	LENSED RECESSED	BATHTUB/SHOWER			
TYPE I	EXHAUST FAN	BATHROOMS	PANASONIC	FV-05-11VK1	
TYPE J	EXTERIOR WALL SCONCE	PORCH/BASEMENT			
TYPE K	PENDANT	DINING ROOM			
TYPE L	8" LED RECESSED DOWNLIGHT	KITCHEN			
TYPE M	LED UNDERCABINET	KITCHEN			
TYPE N	LED CLOSET LIGHT	BEDROOM			
TYPE O	WALL LIGHT	BATH 202 SHOWER			
TYPE P	PORCELAIN LIGHT SOCKET	MECHANICAL/STORAGE			