
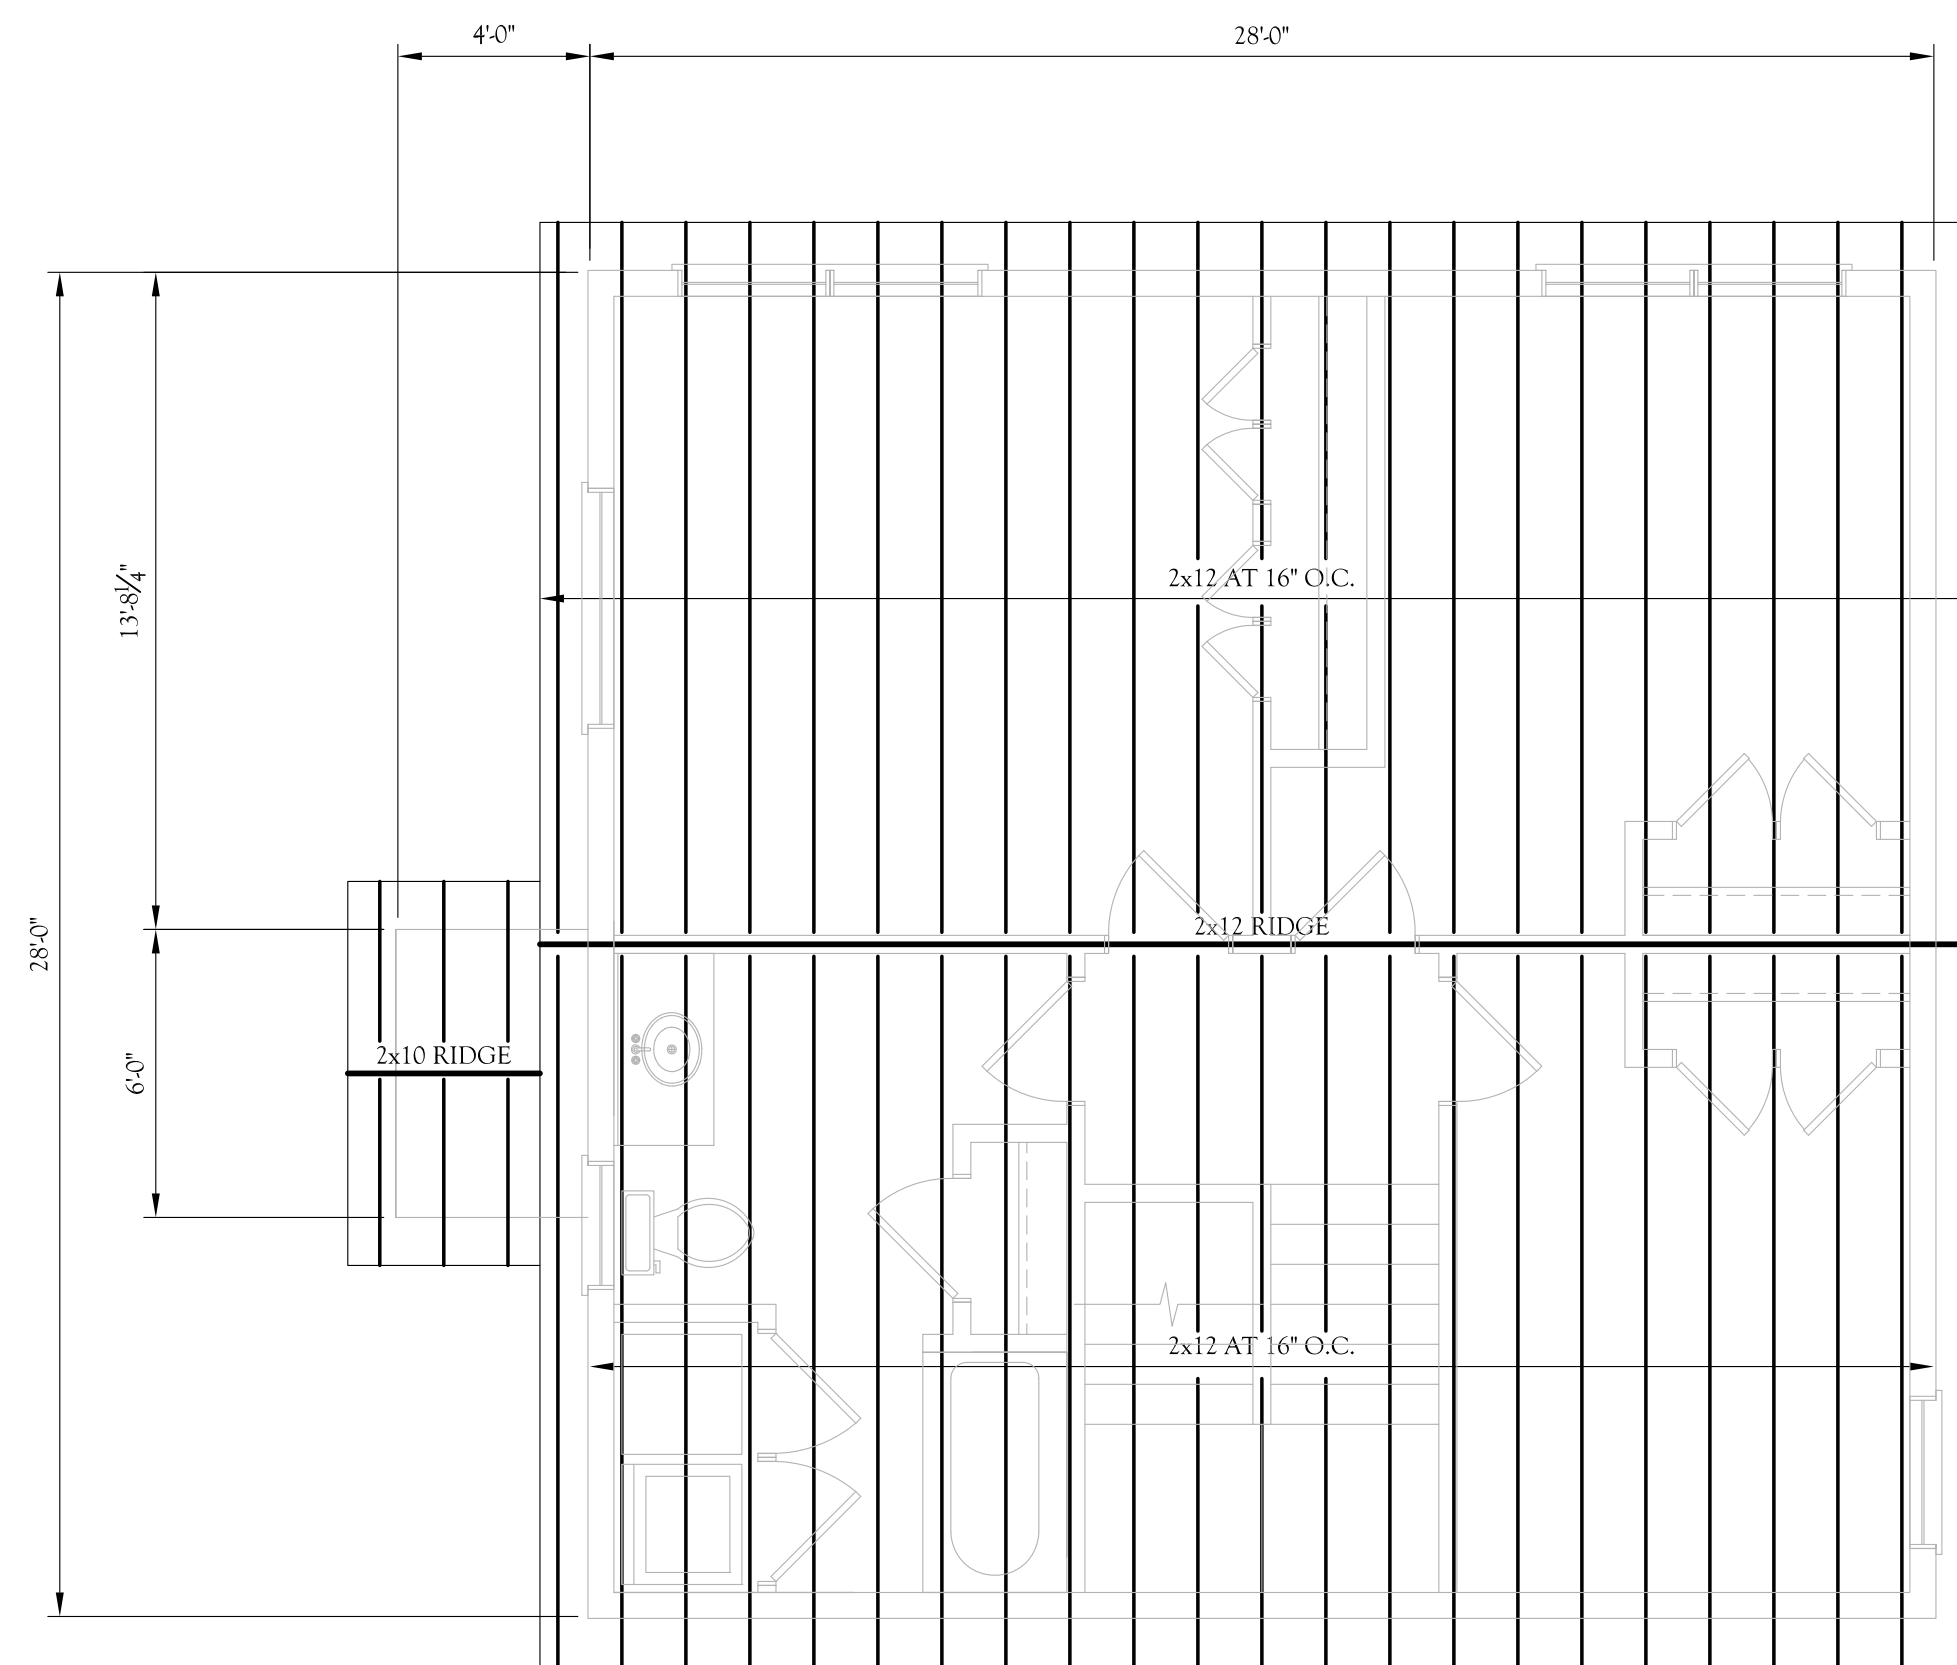
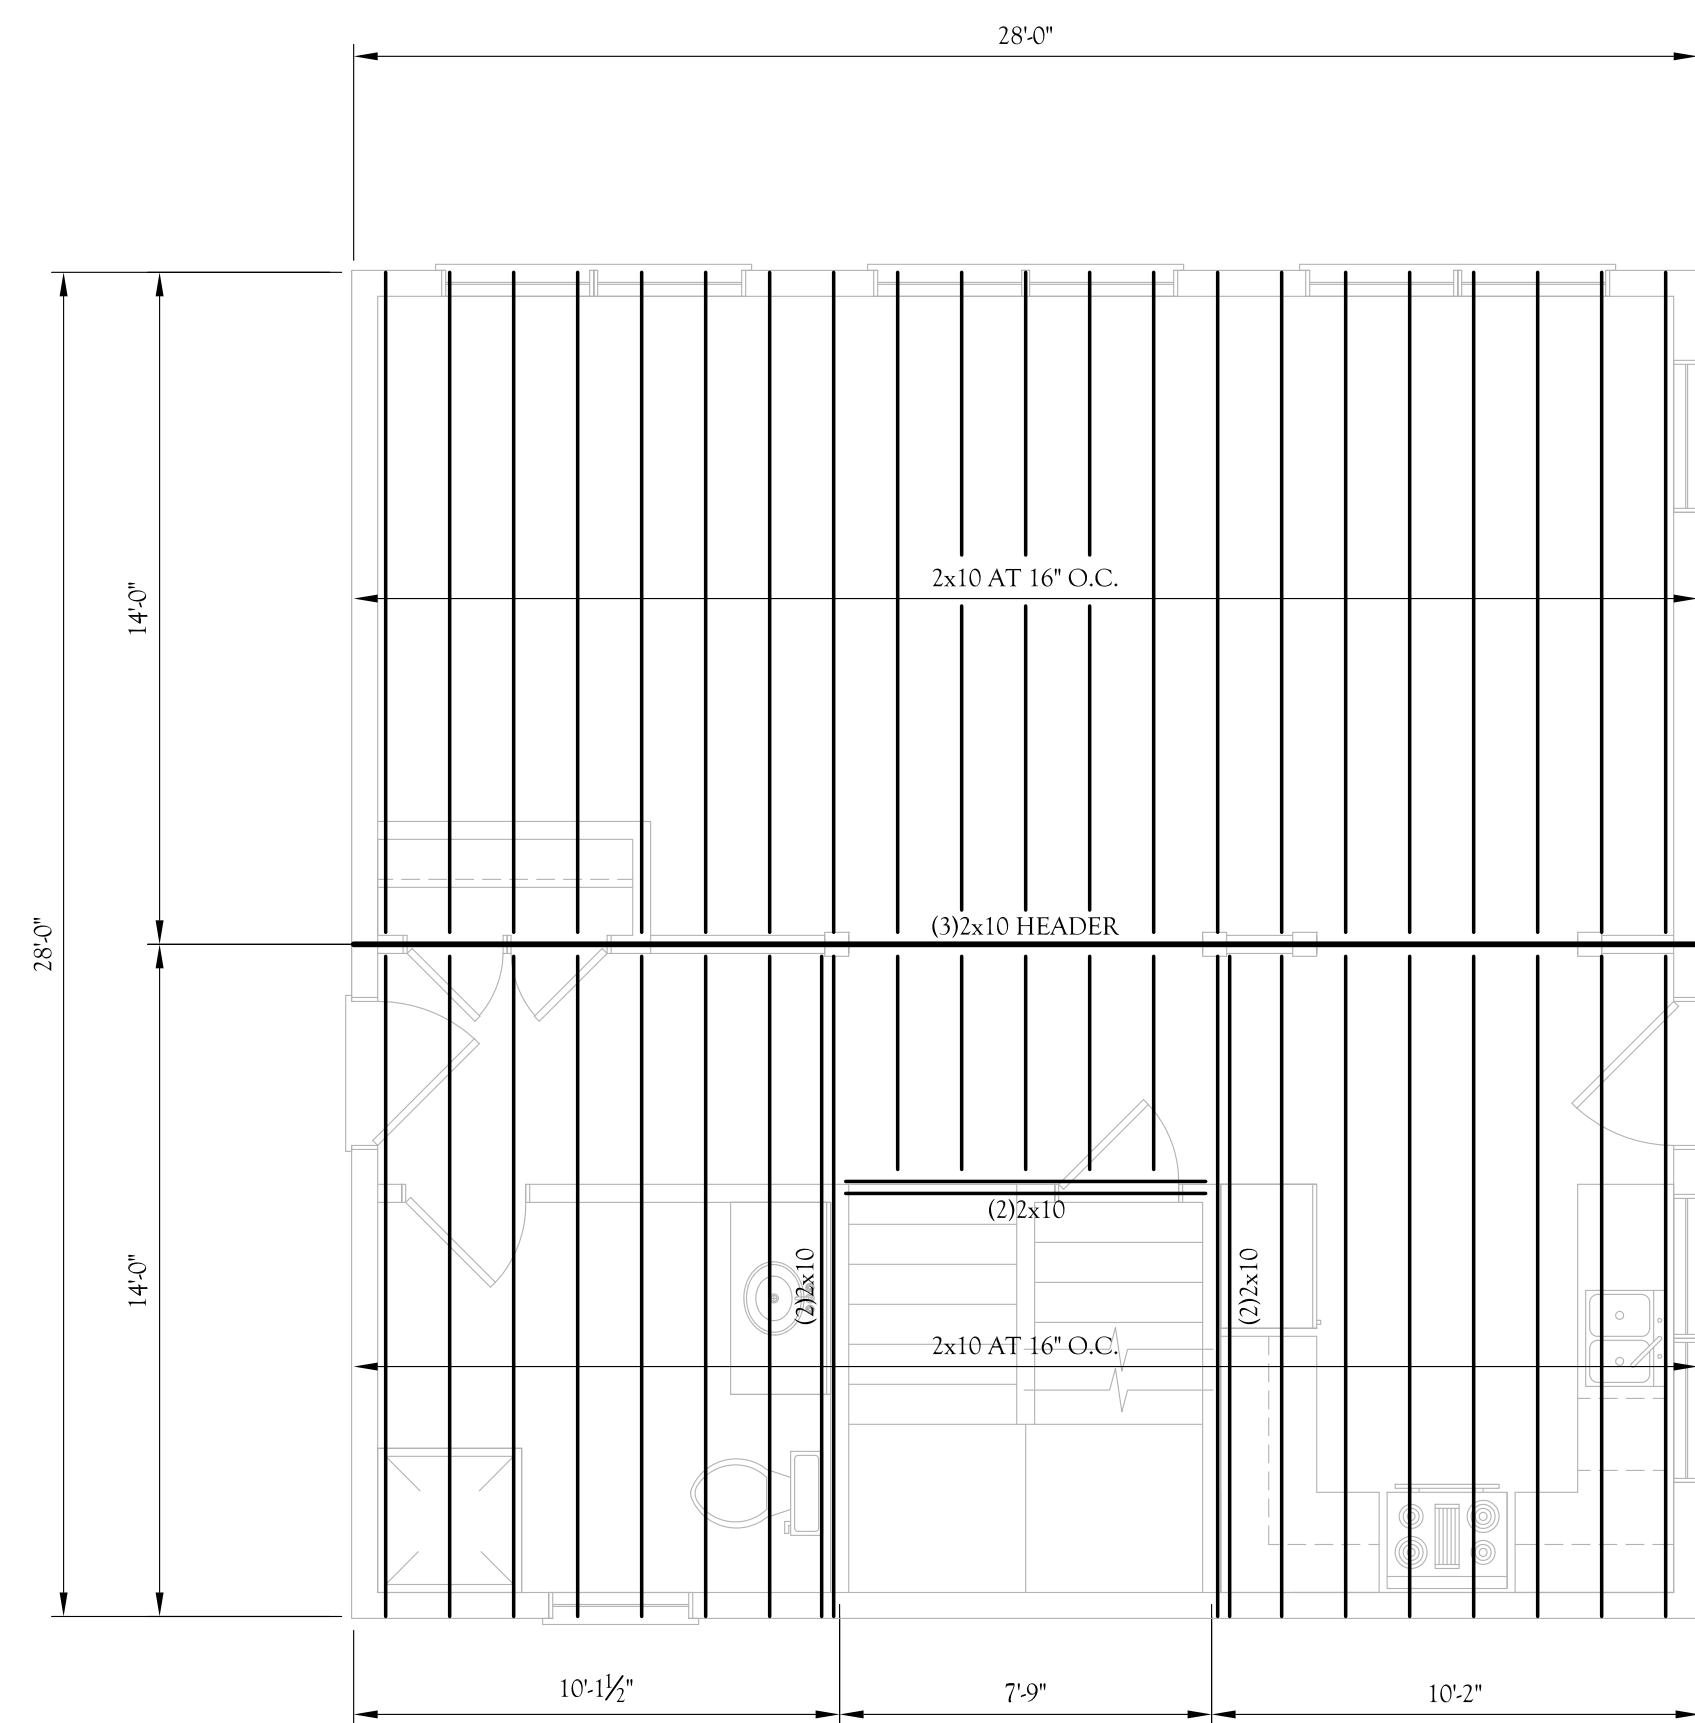
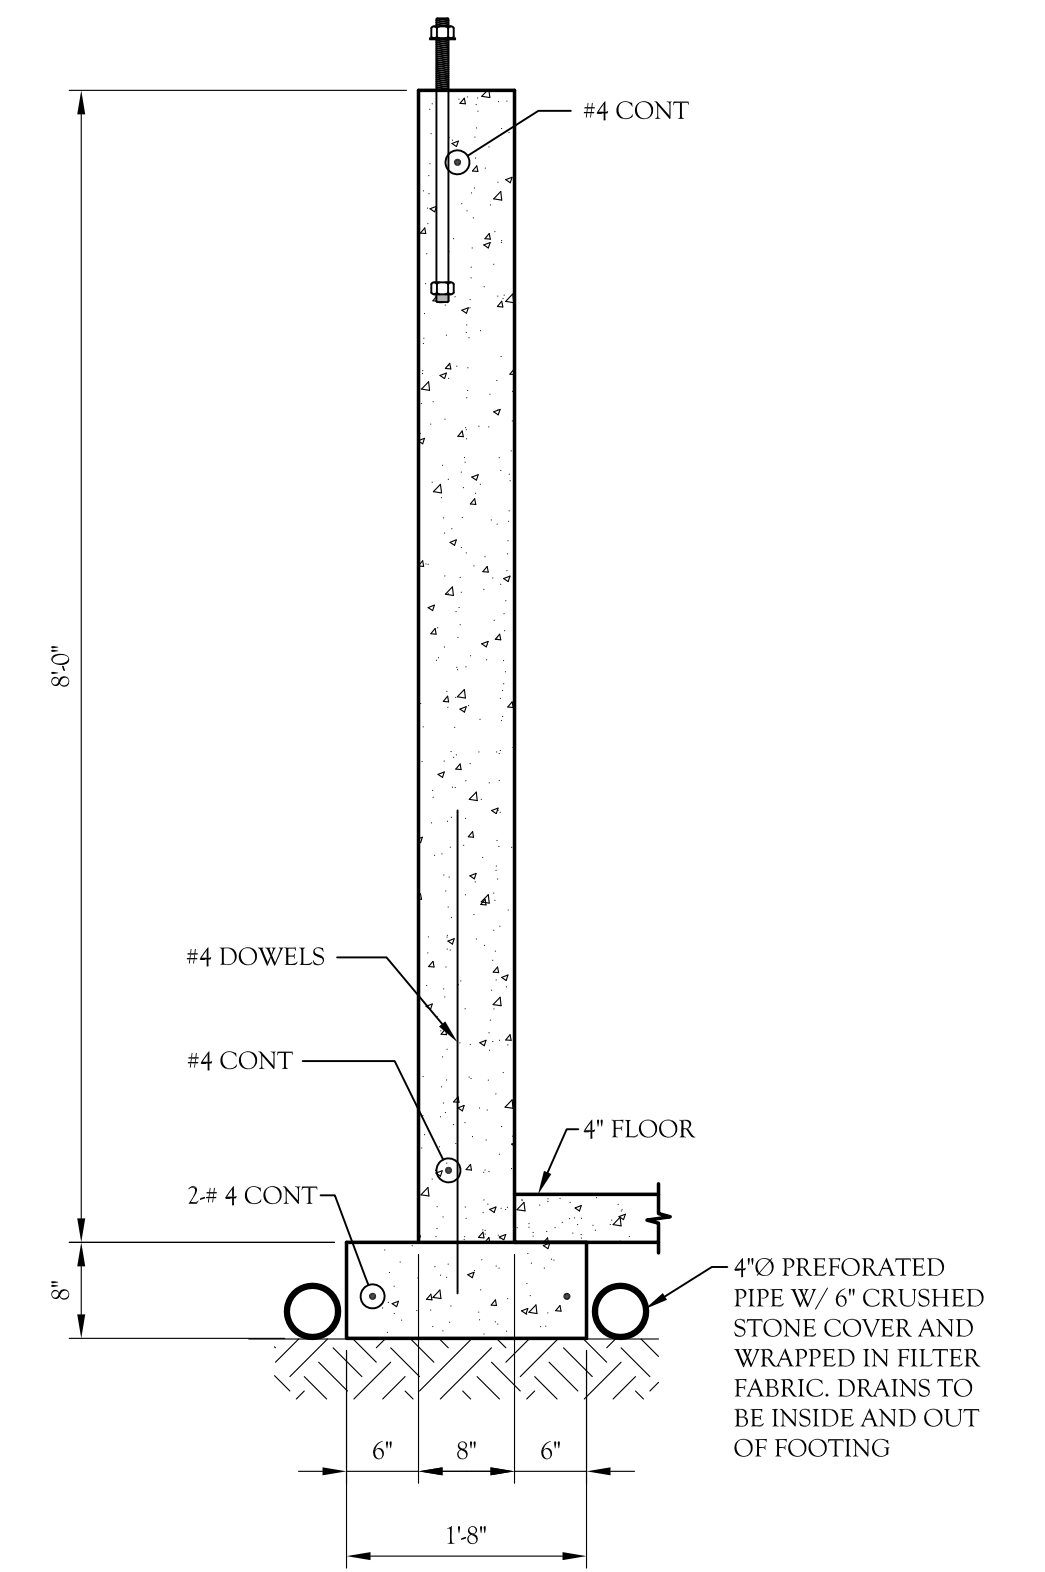


ALL ANCHOR BOLTS FOR SILL PLATE SHALL BE 1/2" O SPACED 12" FROM EVERY CORNER THEN SPACED A MIN. OF 4'-0" O.C. (ANCHOR BOLTS NOT SHOWN FOR CLARITY)

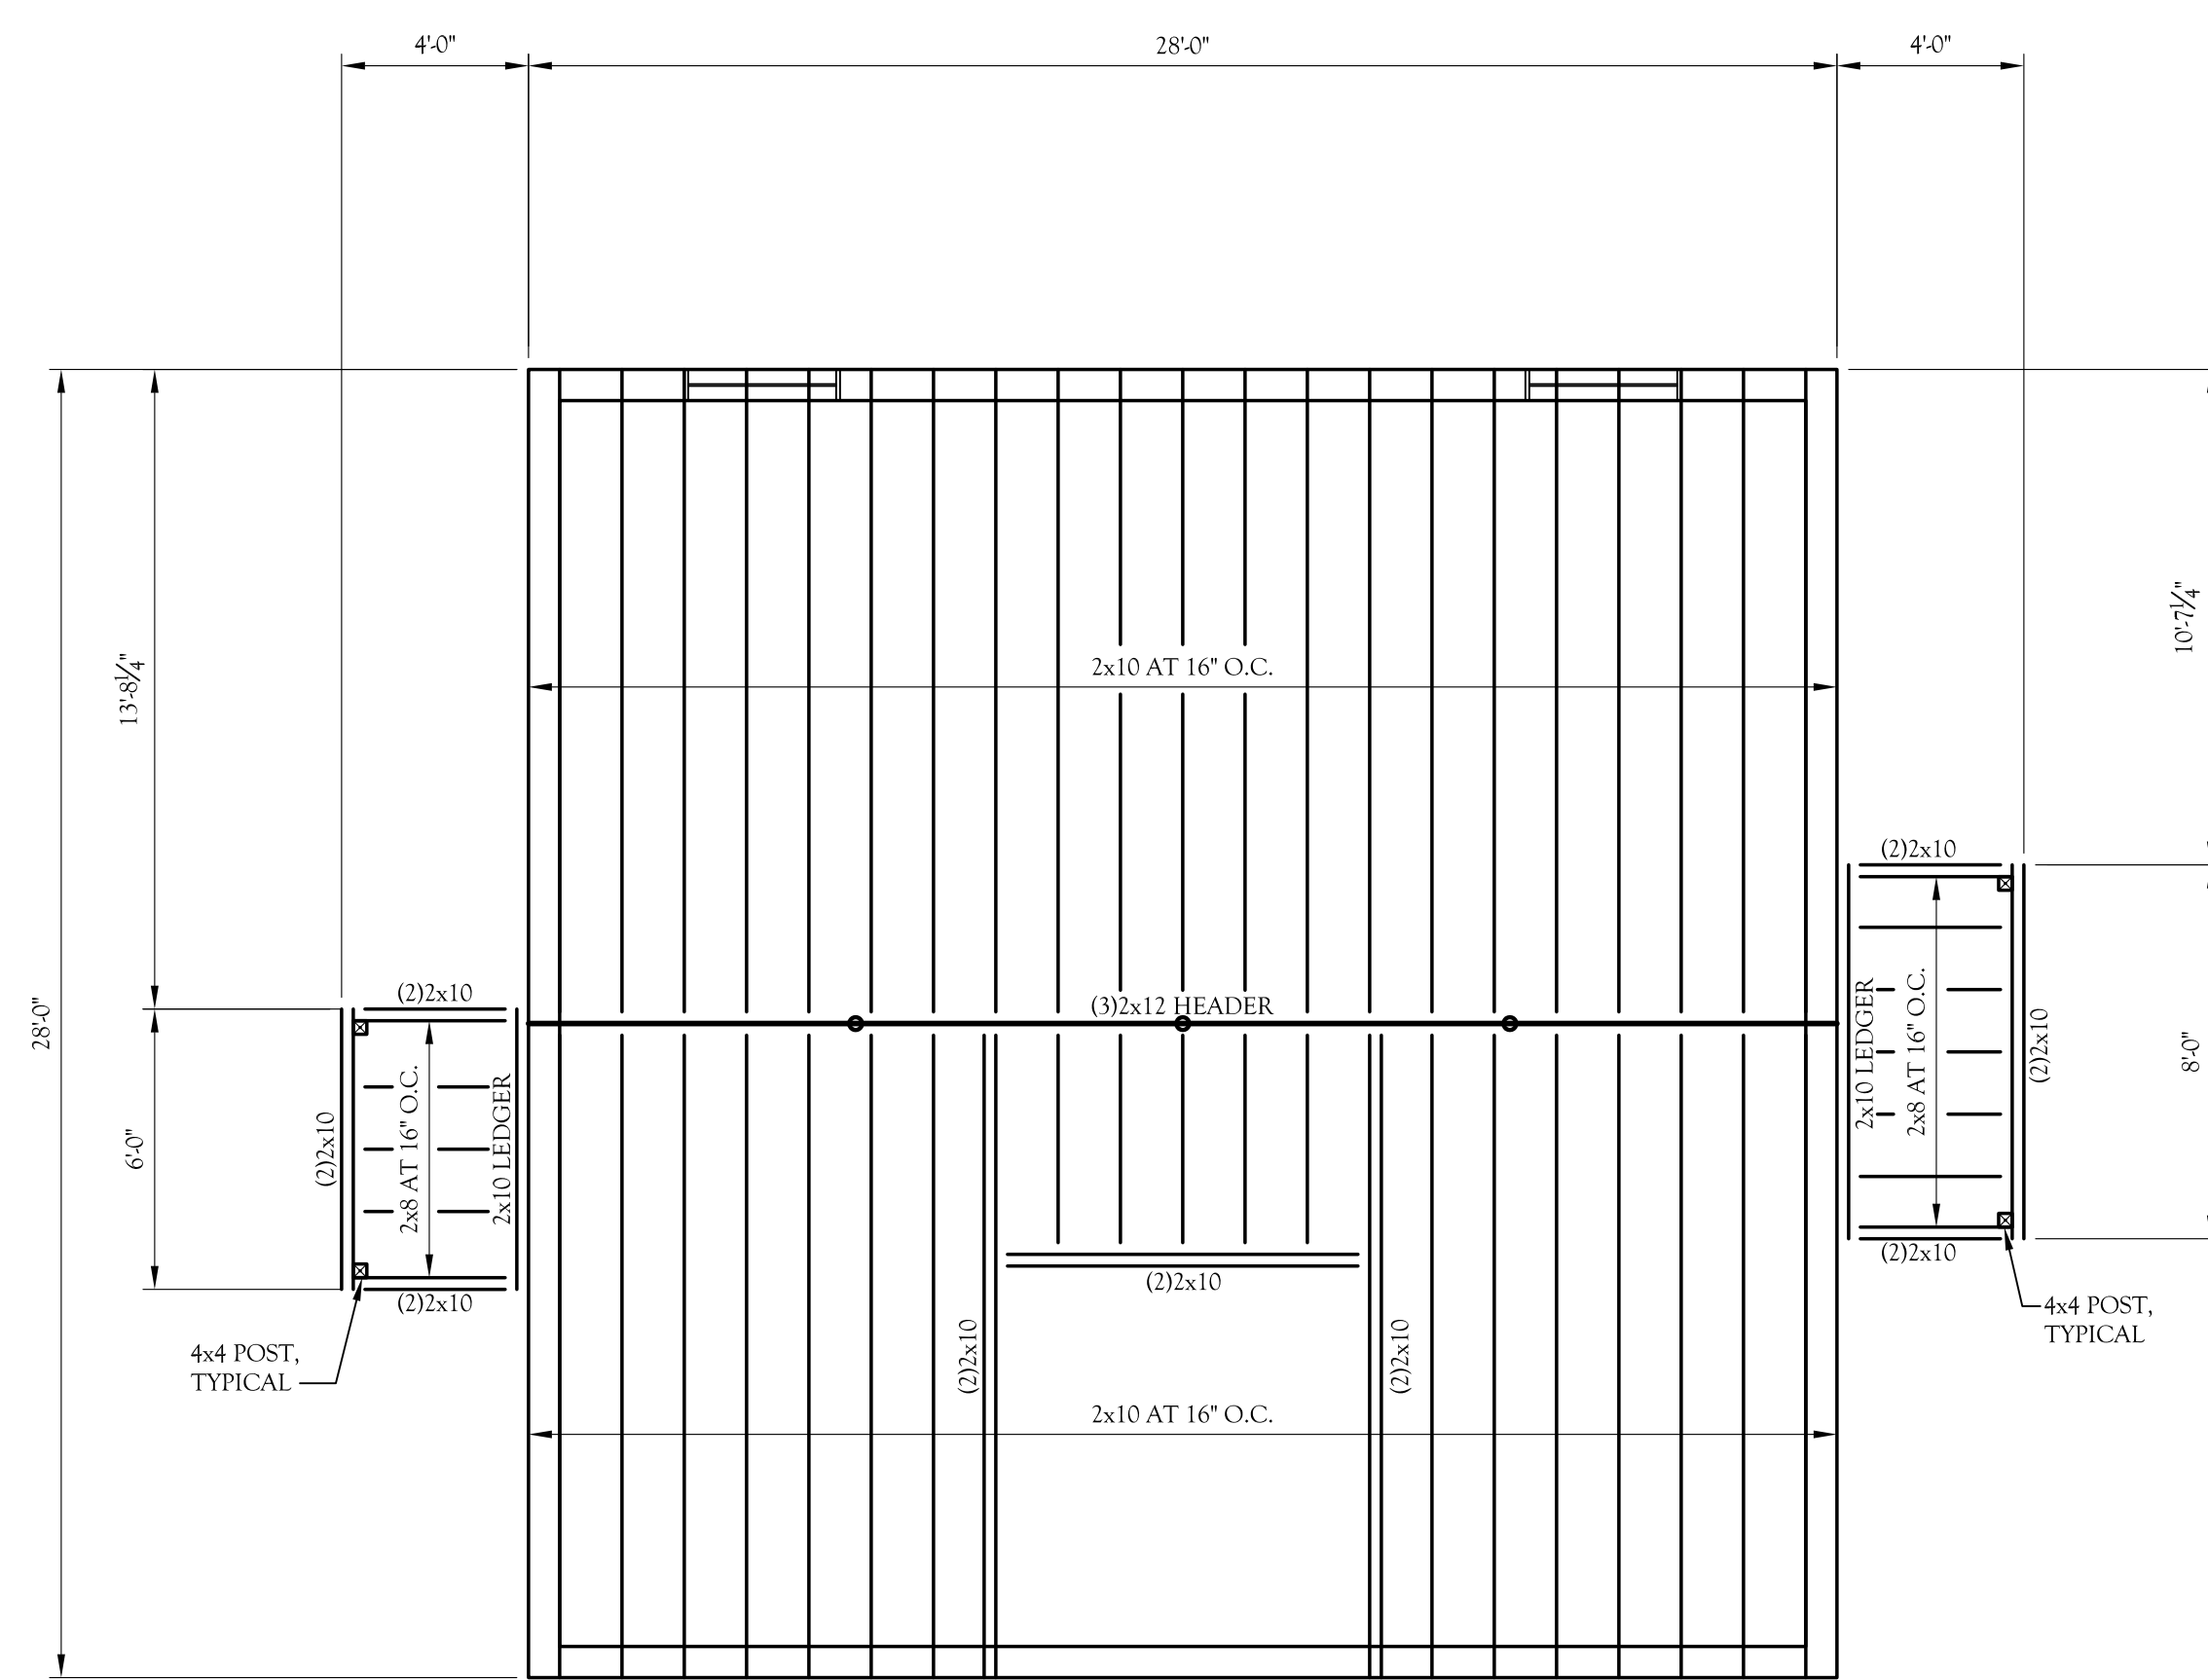

<b>GLENN SMITH DESIGNS</b> HOME PLANS AND GENERAL CONTRACTING 186 SOUTH WATERBORO RD. LYMAN, MAINE 04002 (207) 499-2811 / CELL (207) 590-3352	
THESE DRAWINGS ARE PREPARED AS A DRAFTING SERVICE ONLY. THE DRAFTER IS NOT RESPONSIBLE FOR DIMENSIONAL DRAFTING OR ANY OTHER TYPE OF DESIGN AND DETAILING ERRORS.	
DRAWING NO.	S3
CLIENT	PETE PETERS SOUTH PORTLAND, MAINE
TITLE	PEAKS ISLAND - PORTLAND MAINE COLONIAL STYLE HOME PLANS AND SECTIONS