


ROOFING 12 IN 12 PITCH
SHRUBS & STRUCLES

2 x 6 rafters, collar ties, 24 OC

DOUBLE 2x6 RAFTERS

DOUBLE 2x6 RAFTERS

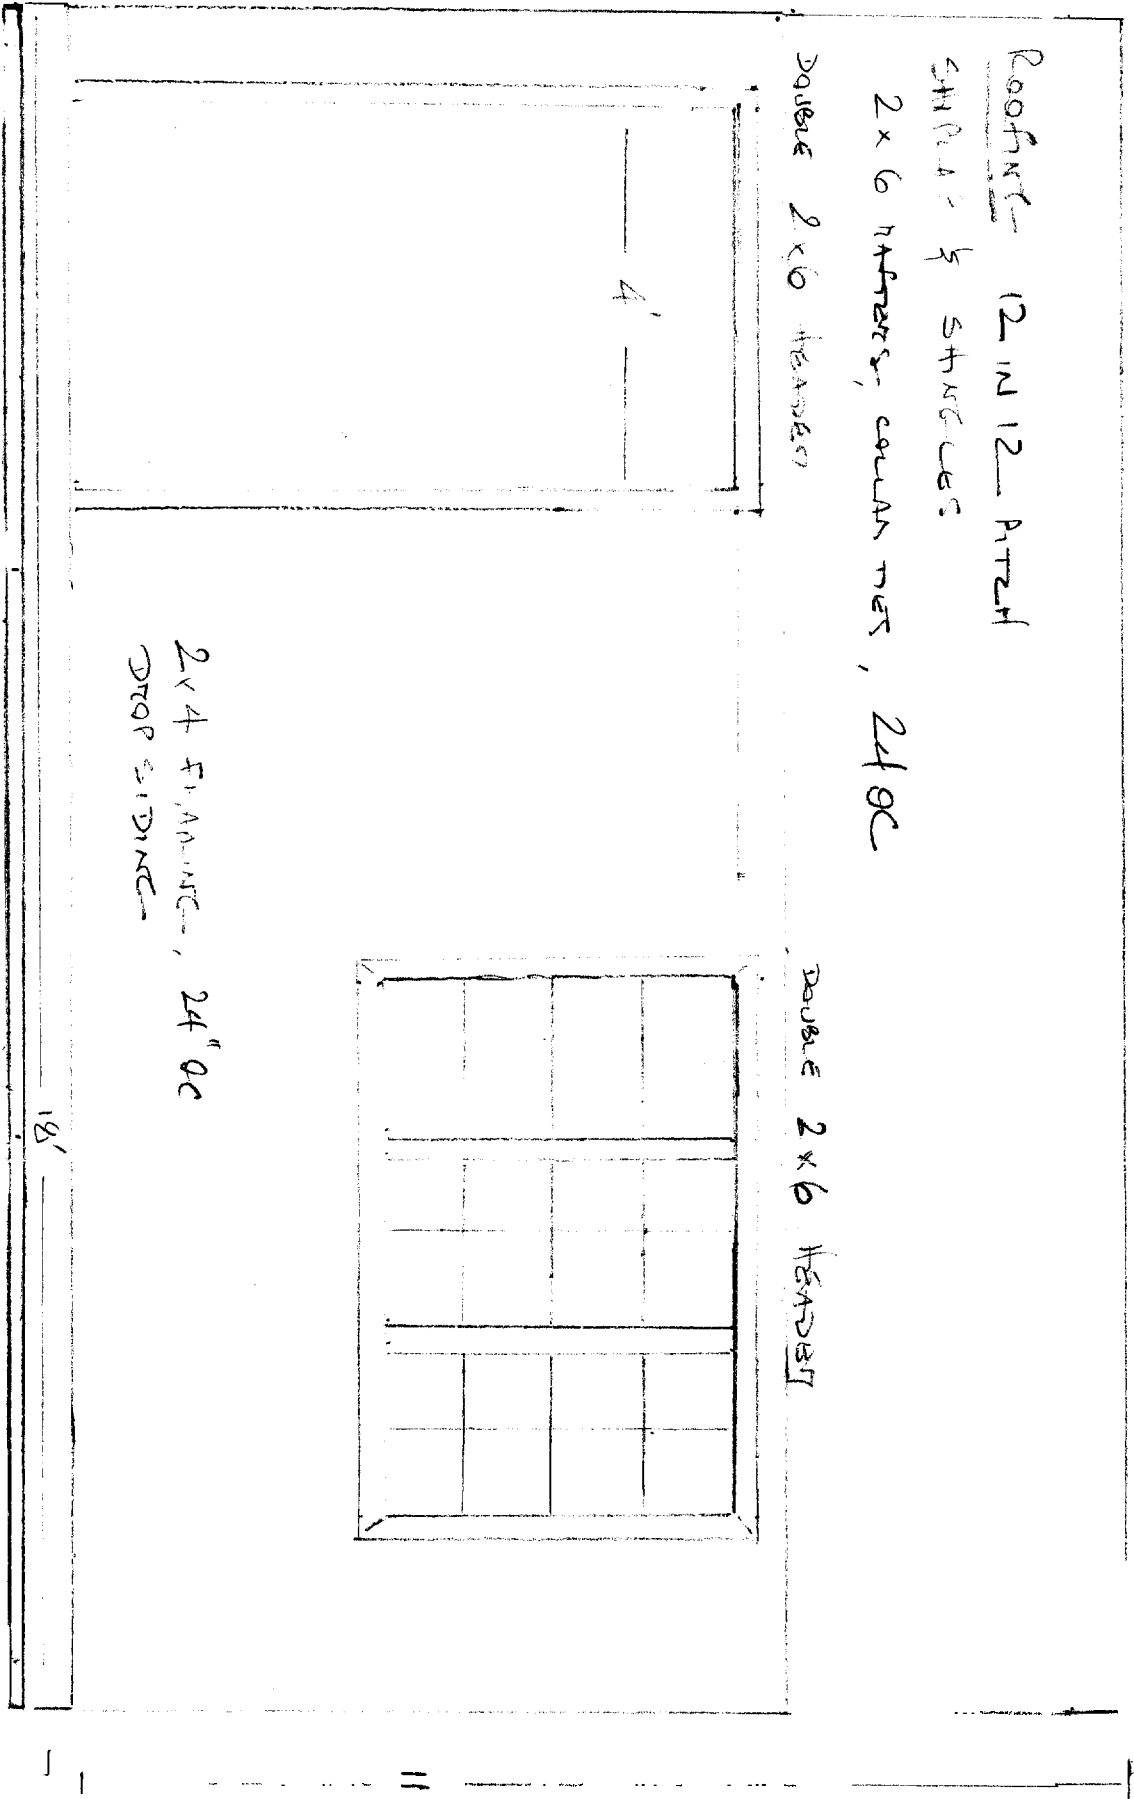

2x4 FINISHING, 24" OC
DROP SIDING


18'

6x6

2x6 JOISTS 16" OC

1" = 2'

RAFTERS 2x6
COUNT ME: 2x6

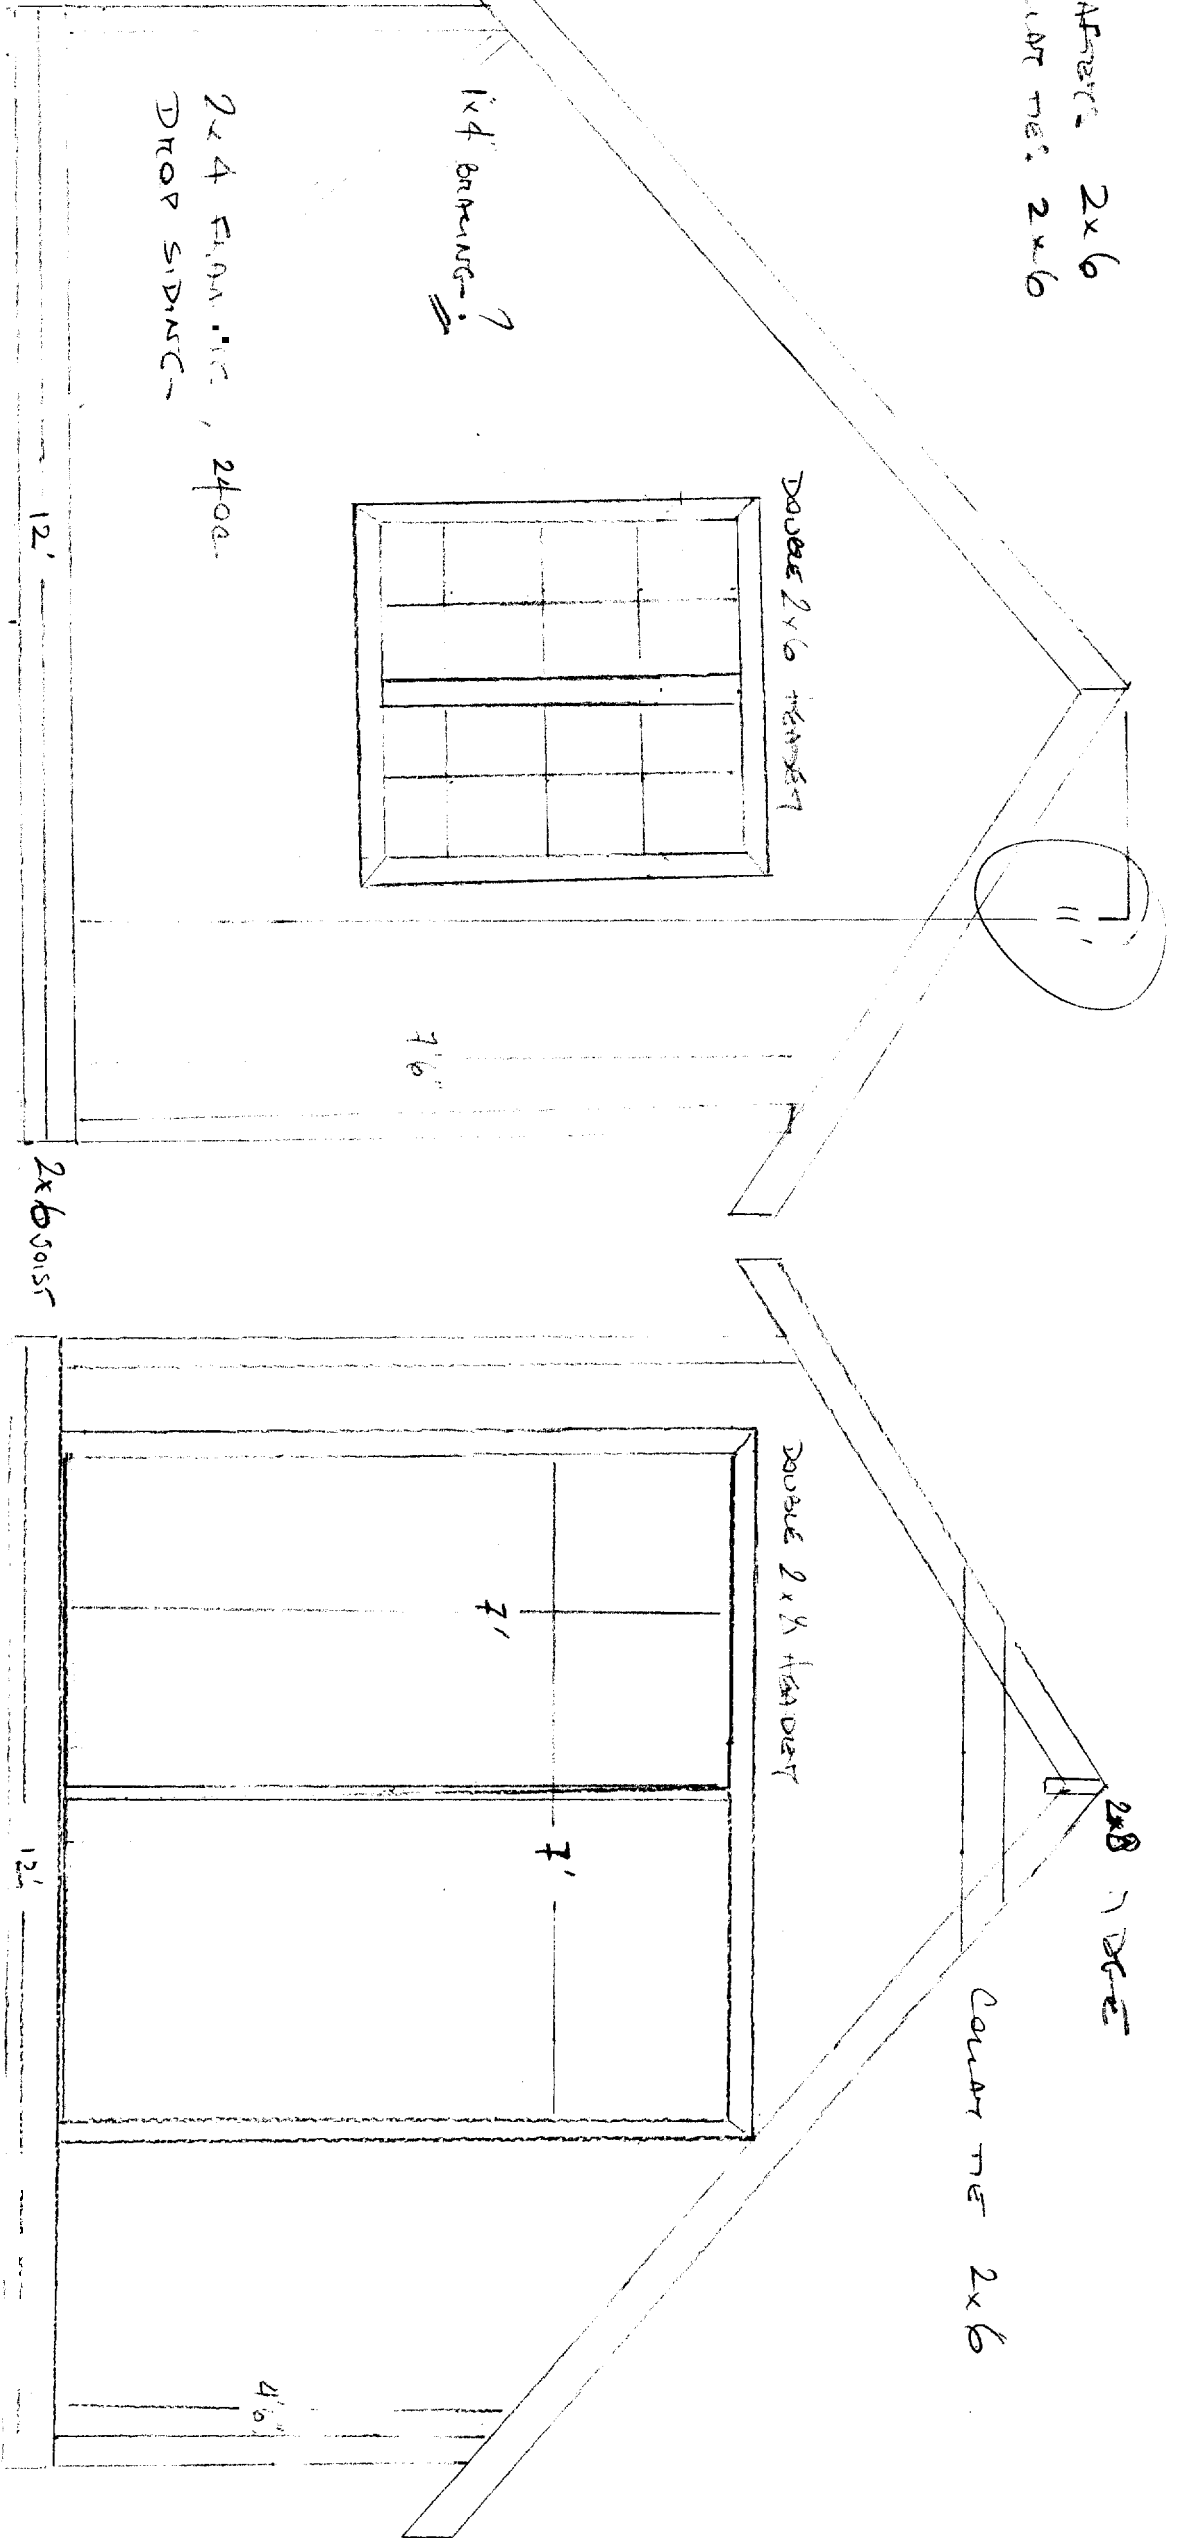

1-