


Jack McEntee

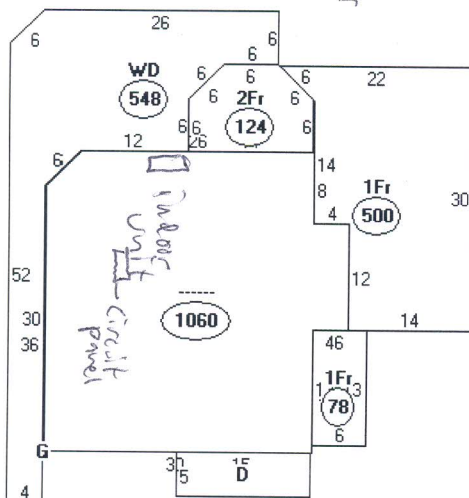

Descriptor/Area

- A:
1060 sqft
- B: 2Fr
124 sqft
- C: WD
548 sqft
- D: OFF
75 sqft
- E: 1Fr
500 sqft
- F: 1Fr
78 sqft
- G: RS1
160 sqft