


SSP4

Proposed Single Family

35 Winding Way, Peaks Island

Designer/Builder: Walter Parker
1 South Street
Yarmouth, ME 04096
846-3239
232-7499

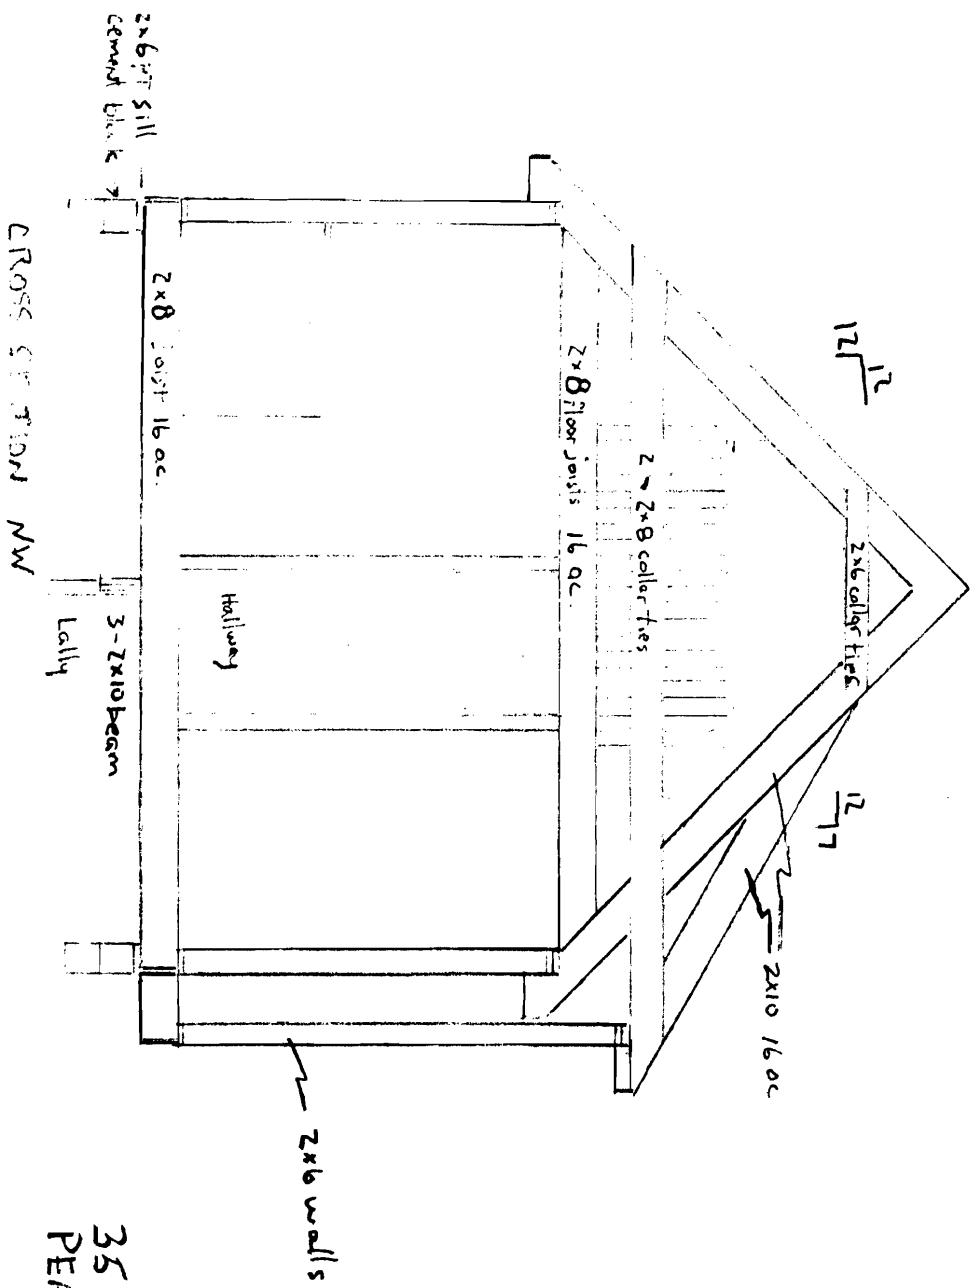

35 WINDING WAY
PEAKS IS.