


Brown / Sullins

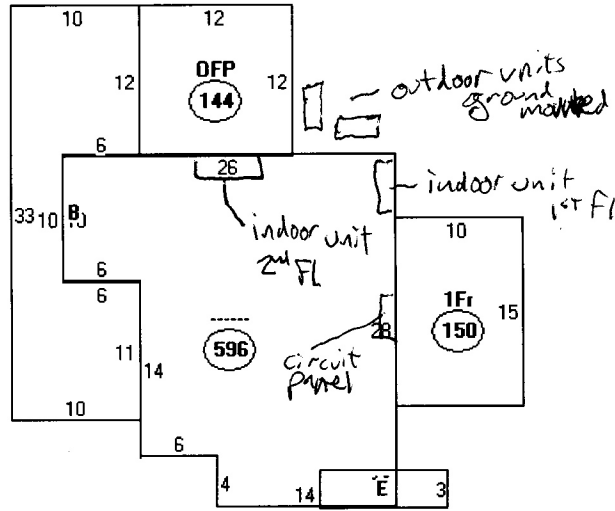

Descriptor/Area

- A: -----
596 sqft
- B: WD
270 sqft
- C: OFF
144 sqft
- D: 1Fr
150 sqft
- E: WD
30 sqft