


Proposed First Floor

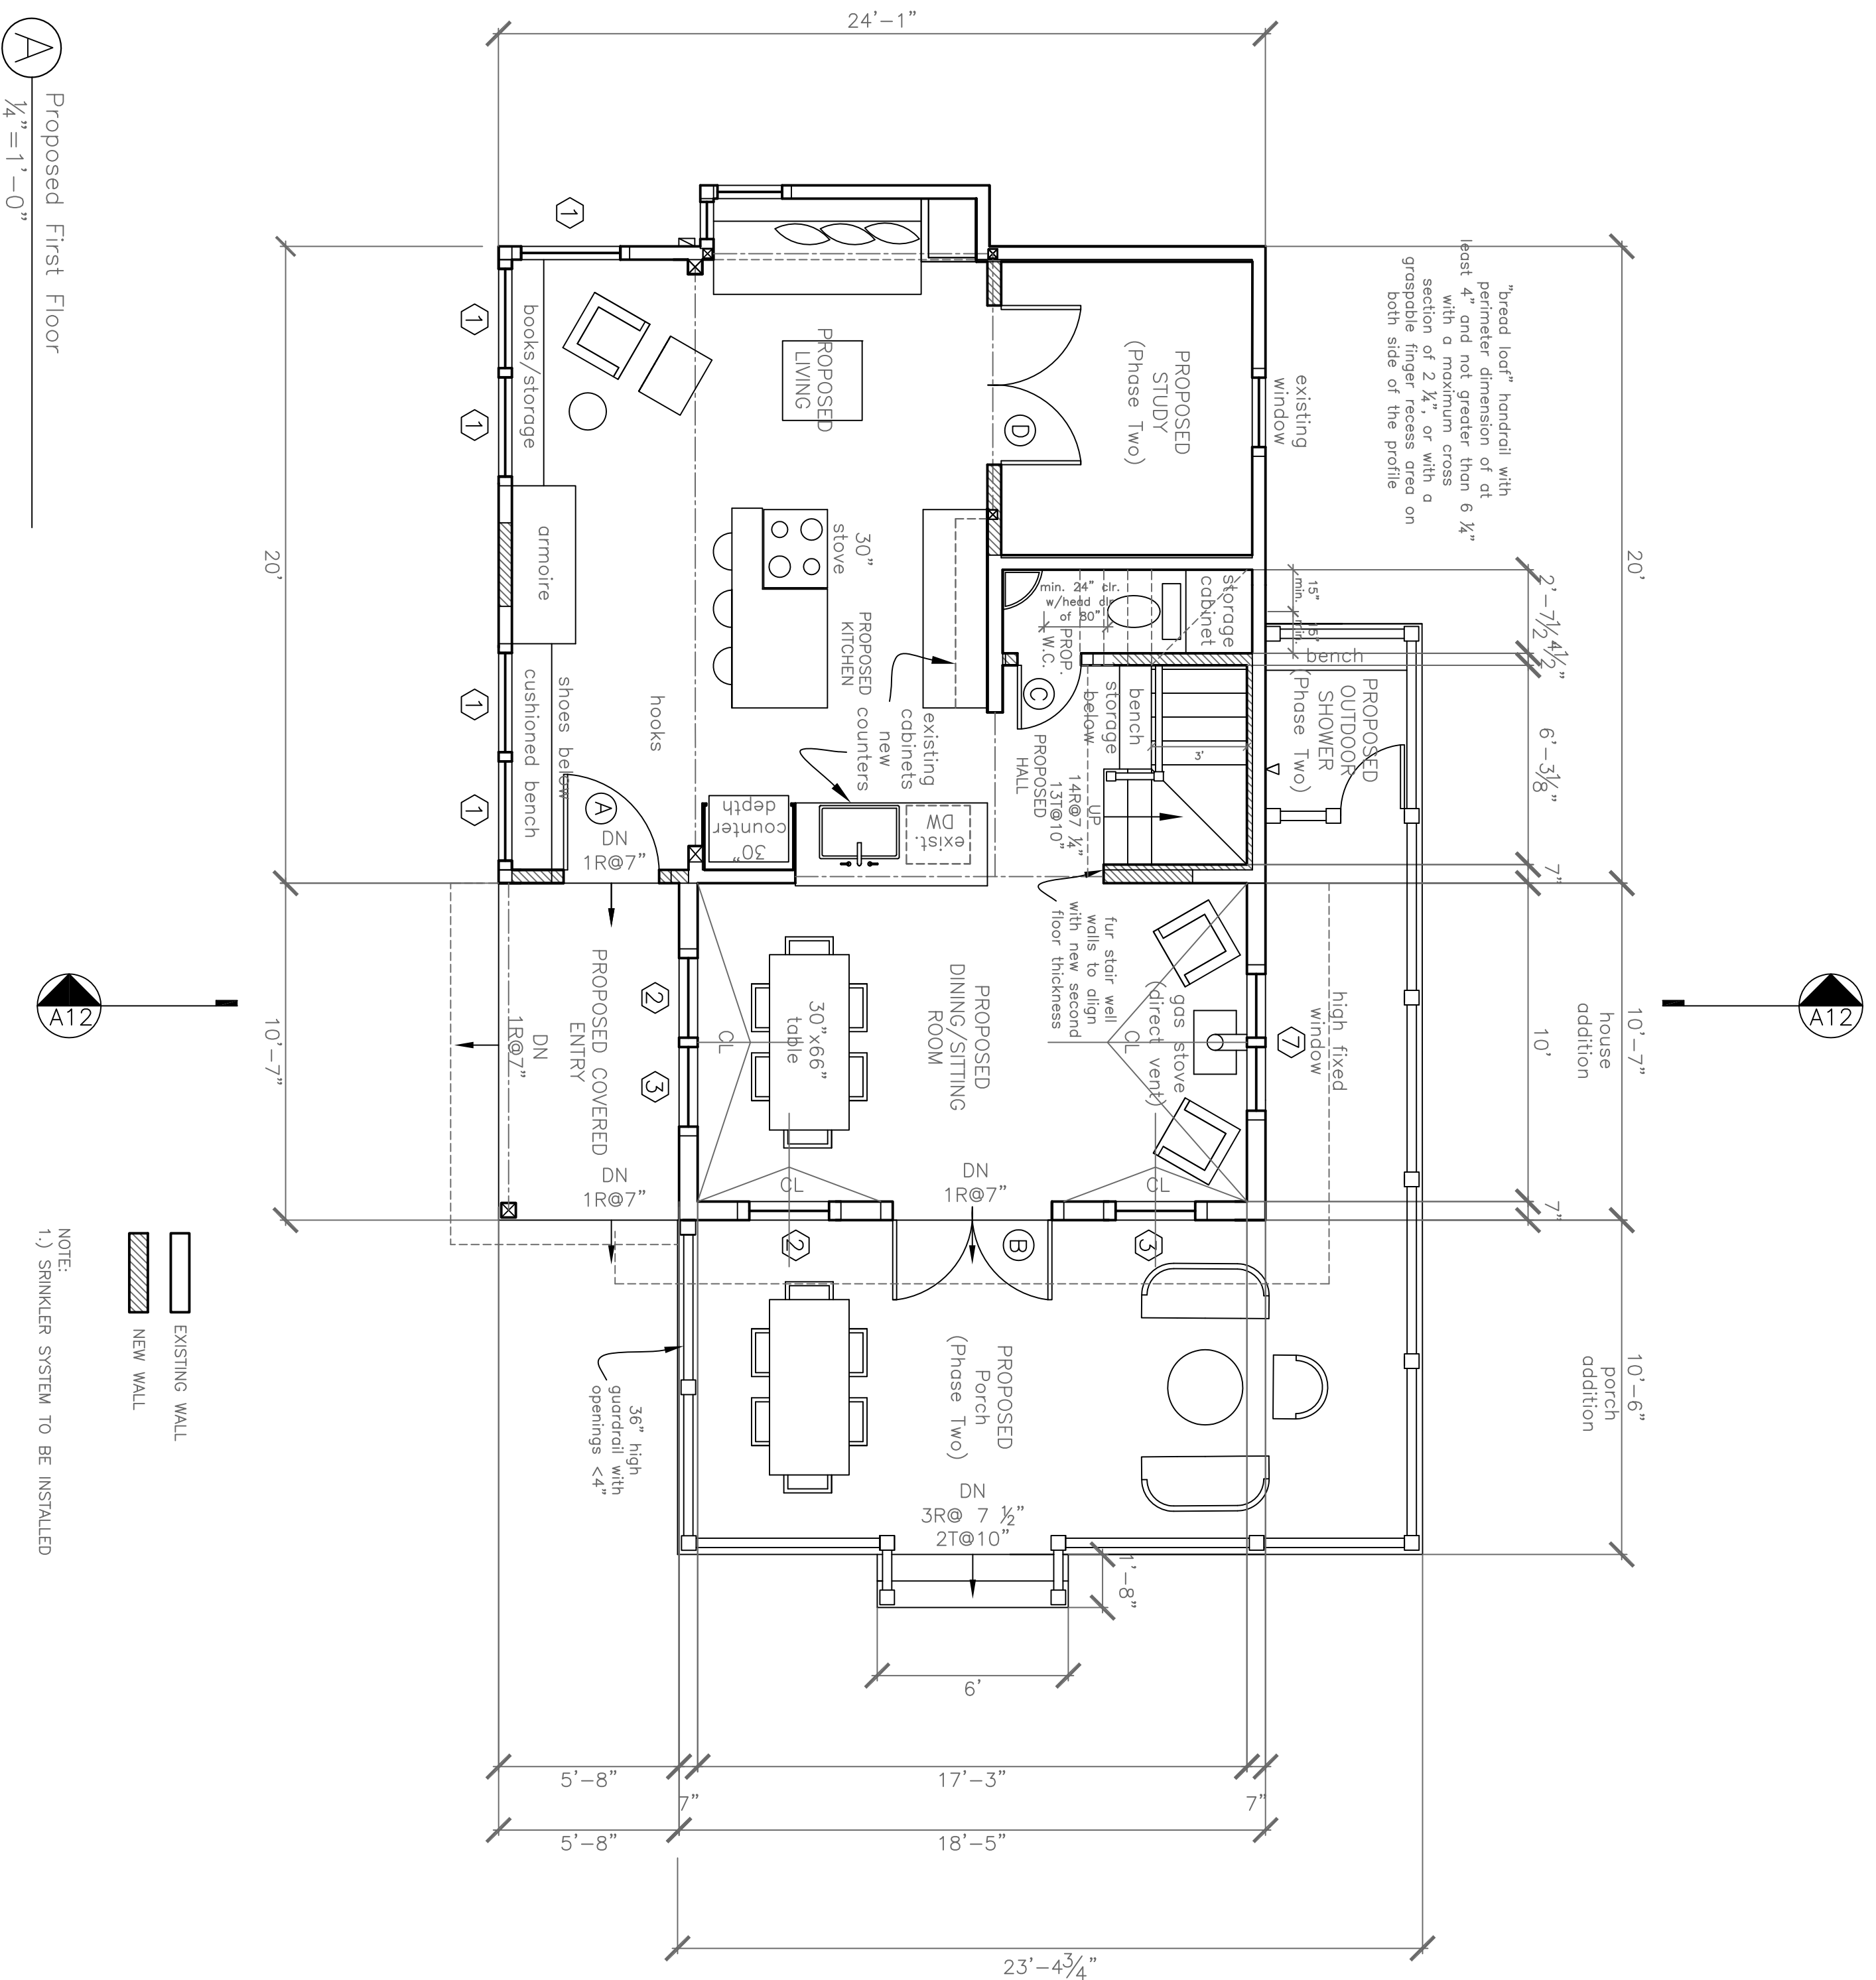

A
1/4" = 1'-0"

NOTE:
1.) SPRINKLER SYSTEM TO BE INSTALLED

DATE	4.14.12	REVISED	11.3.12
SCALE	1/4" = 1'-0"	DRAWN BY	1.4.13
NOTES			Rachel

PROJECT
Moan Residence
186 Seashore Avenue
Peaks Island, Me.
04108