
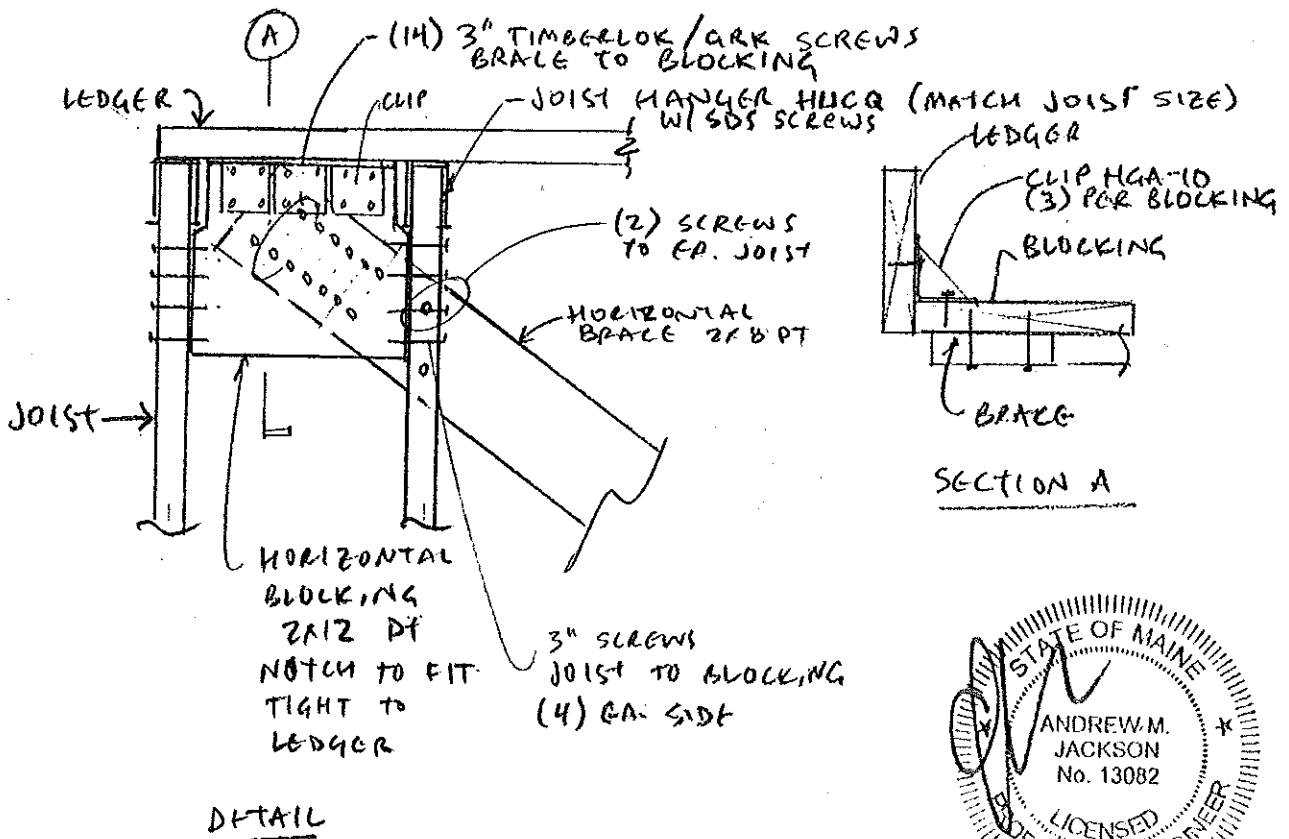


AUGUST 11, 2014

186 SEASHORE AVENUE
PEAKS ISLAND, MAINE 04108

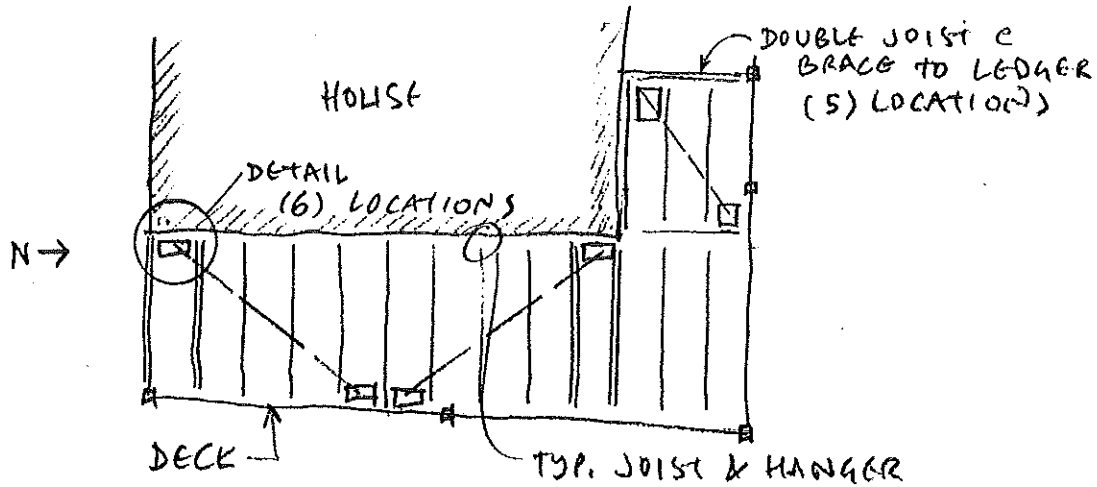

DESIGN IS FOR DECK BRACING DETAILS ONLY.
SEE ARCHITECTURAL DRAWINGS FOR INFO NOT SHOWN.

PMT# 2013-00030

CDL # 085 \$016