


HHS125/10
O.K. SIM

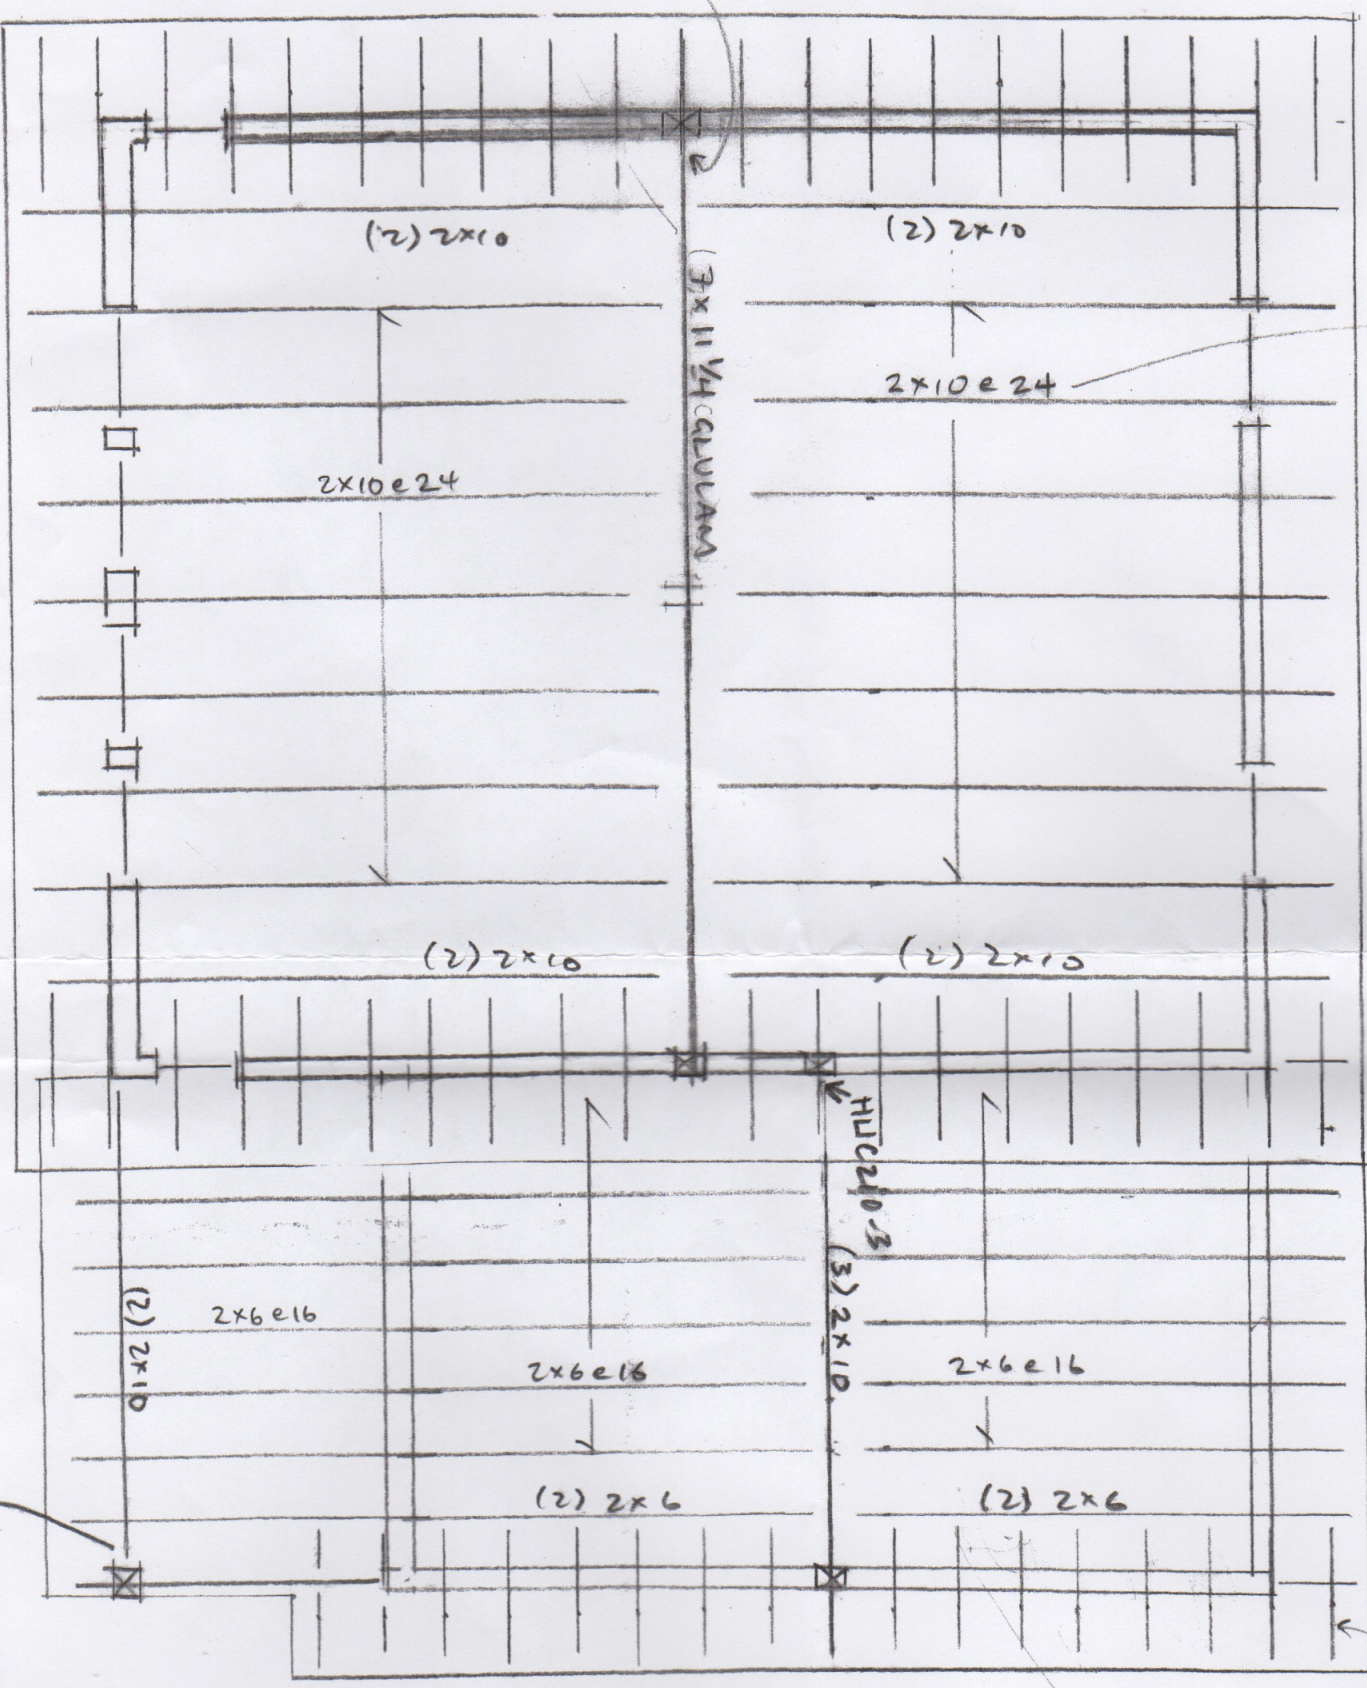

ALT:
2x8 @ 16

LUS210-2
O.K. SIM.

TOP OUTLOOKER
2x4 @ 16\" O.C.
W/ SIMPSON LUS12 GA. RAFTER
TO TOP PL

R