


A

Proposed Power & Lighting
Yurt Plan
1/4" = 1'-0"

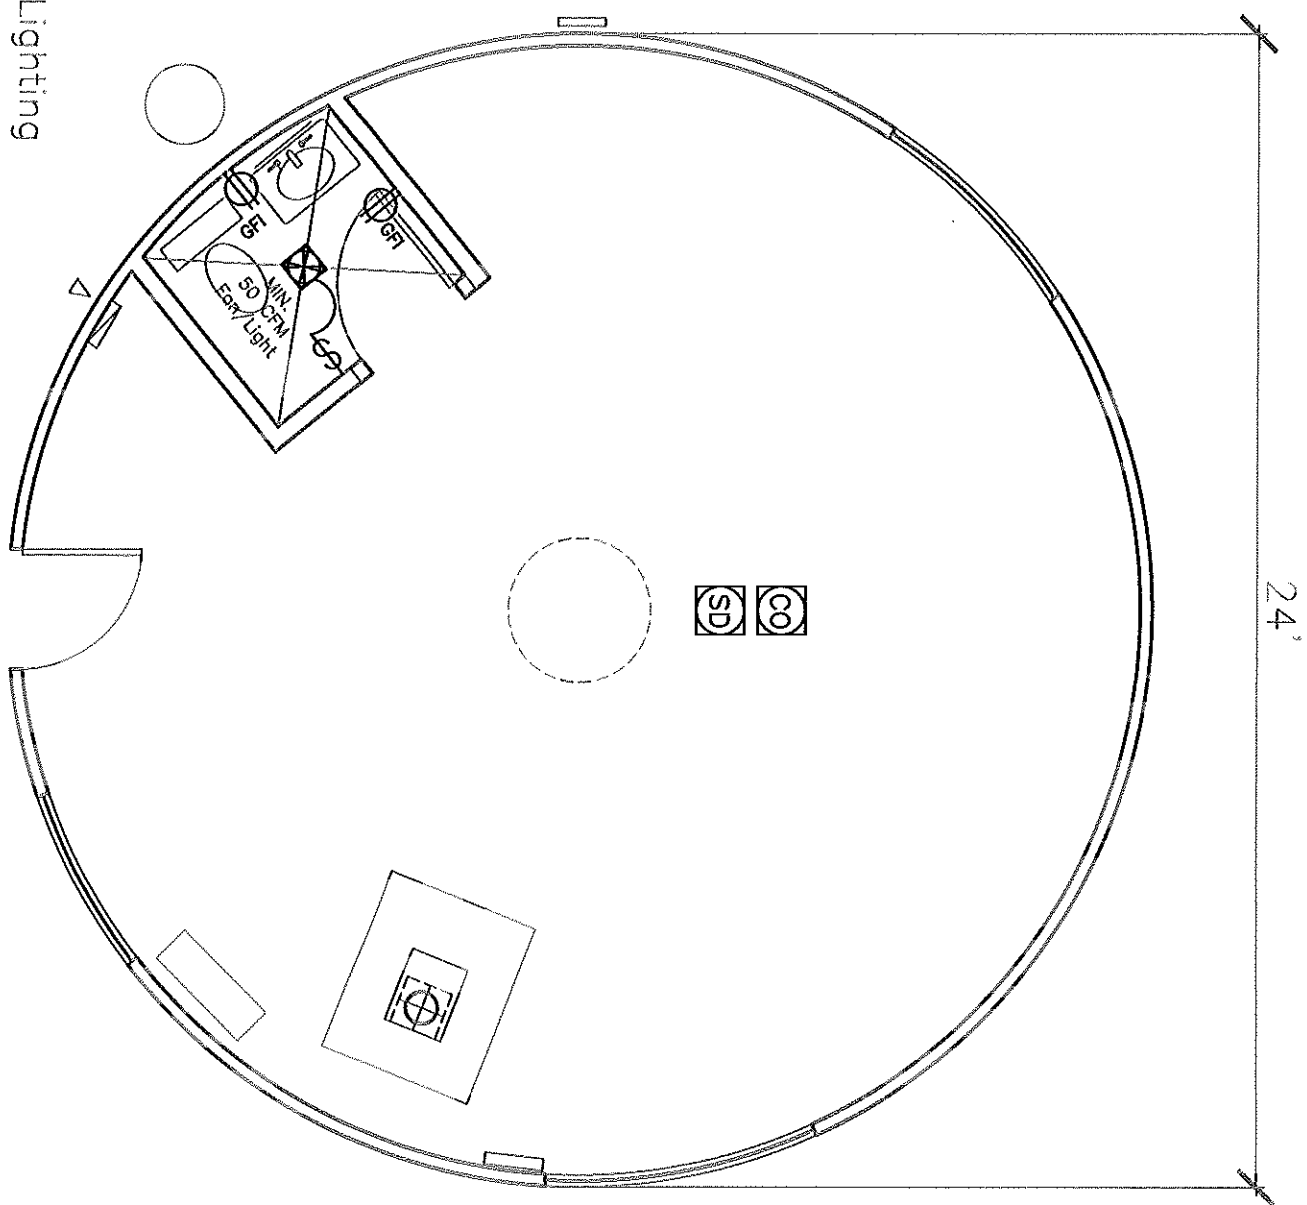

Ashmore Residence
68 Winding Way, Peaks Island, Maine, 04108

Rachel Conly
Architectural Design
207-766-5625

3.12.13

A3