
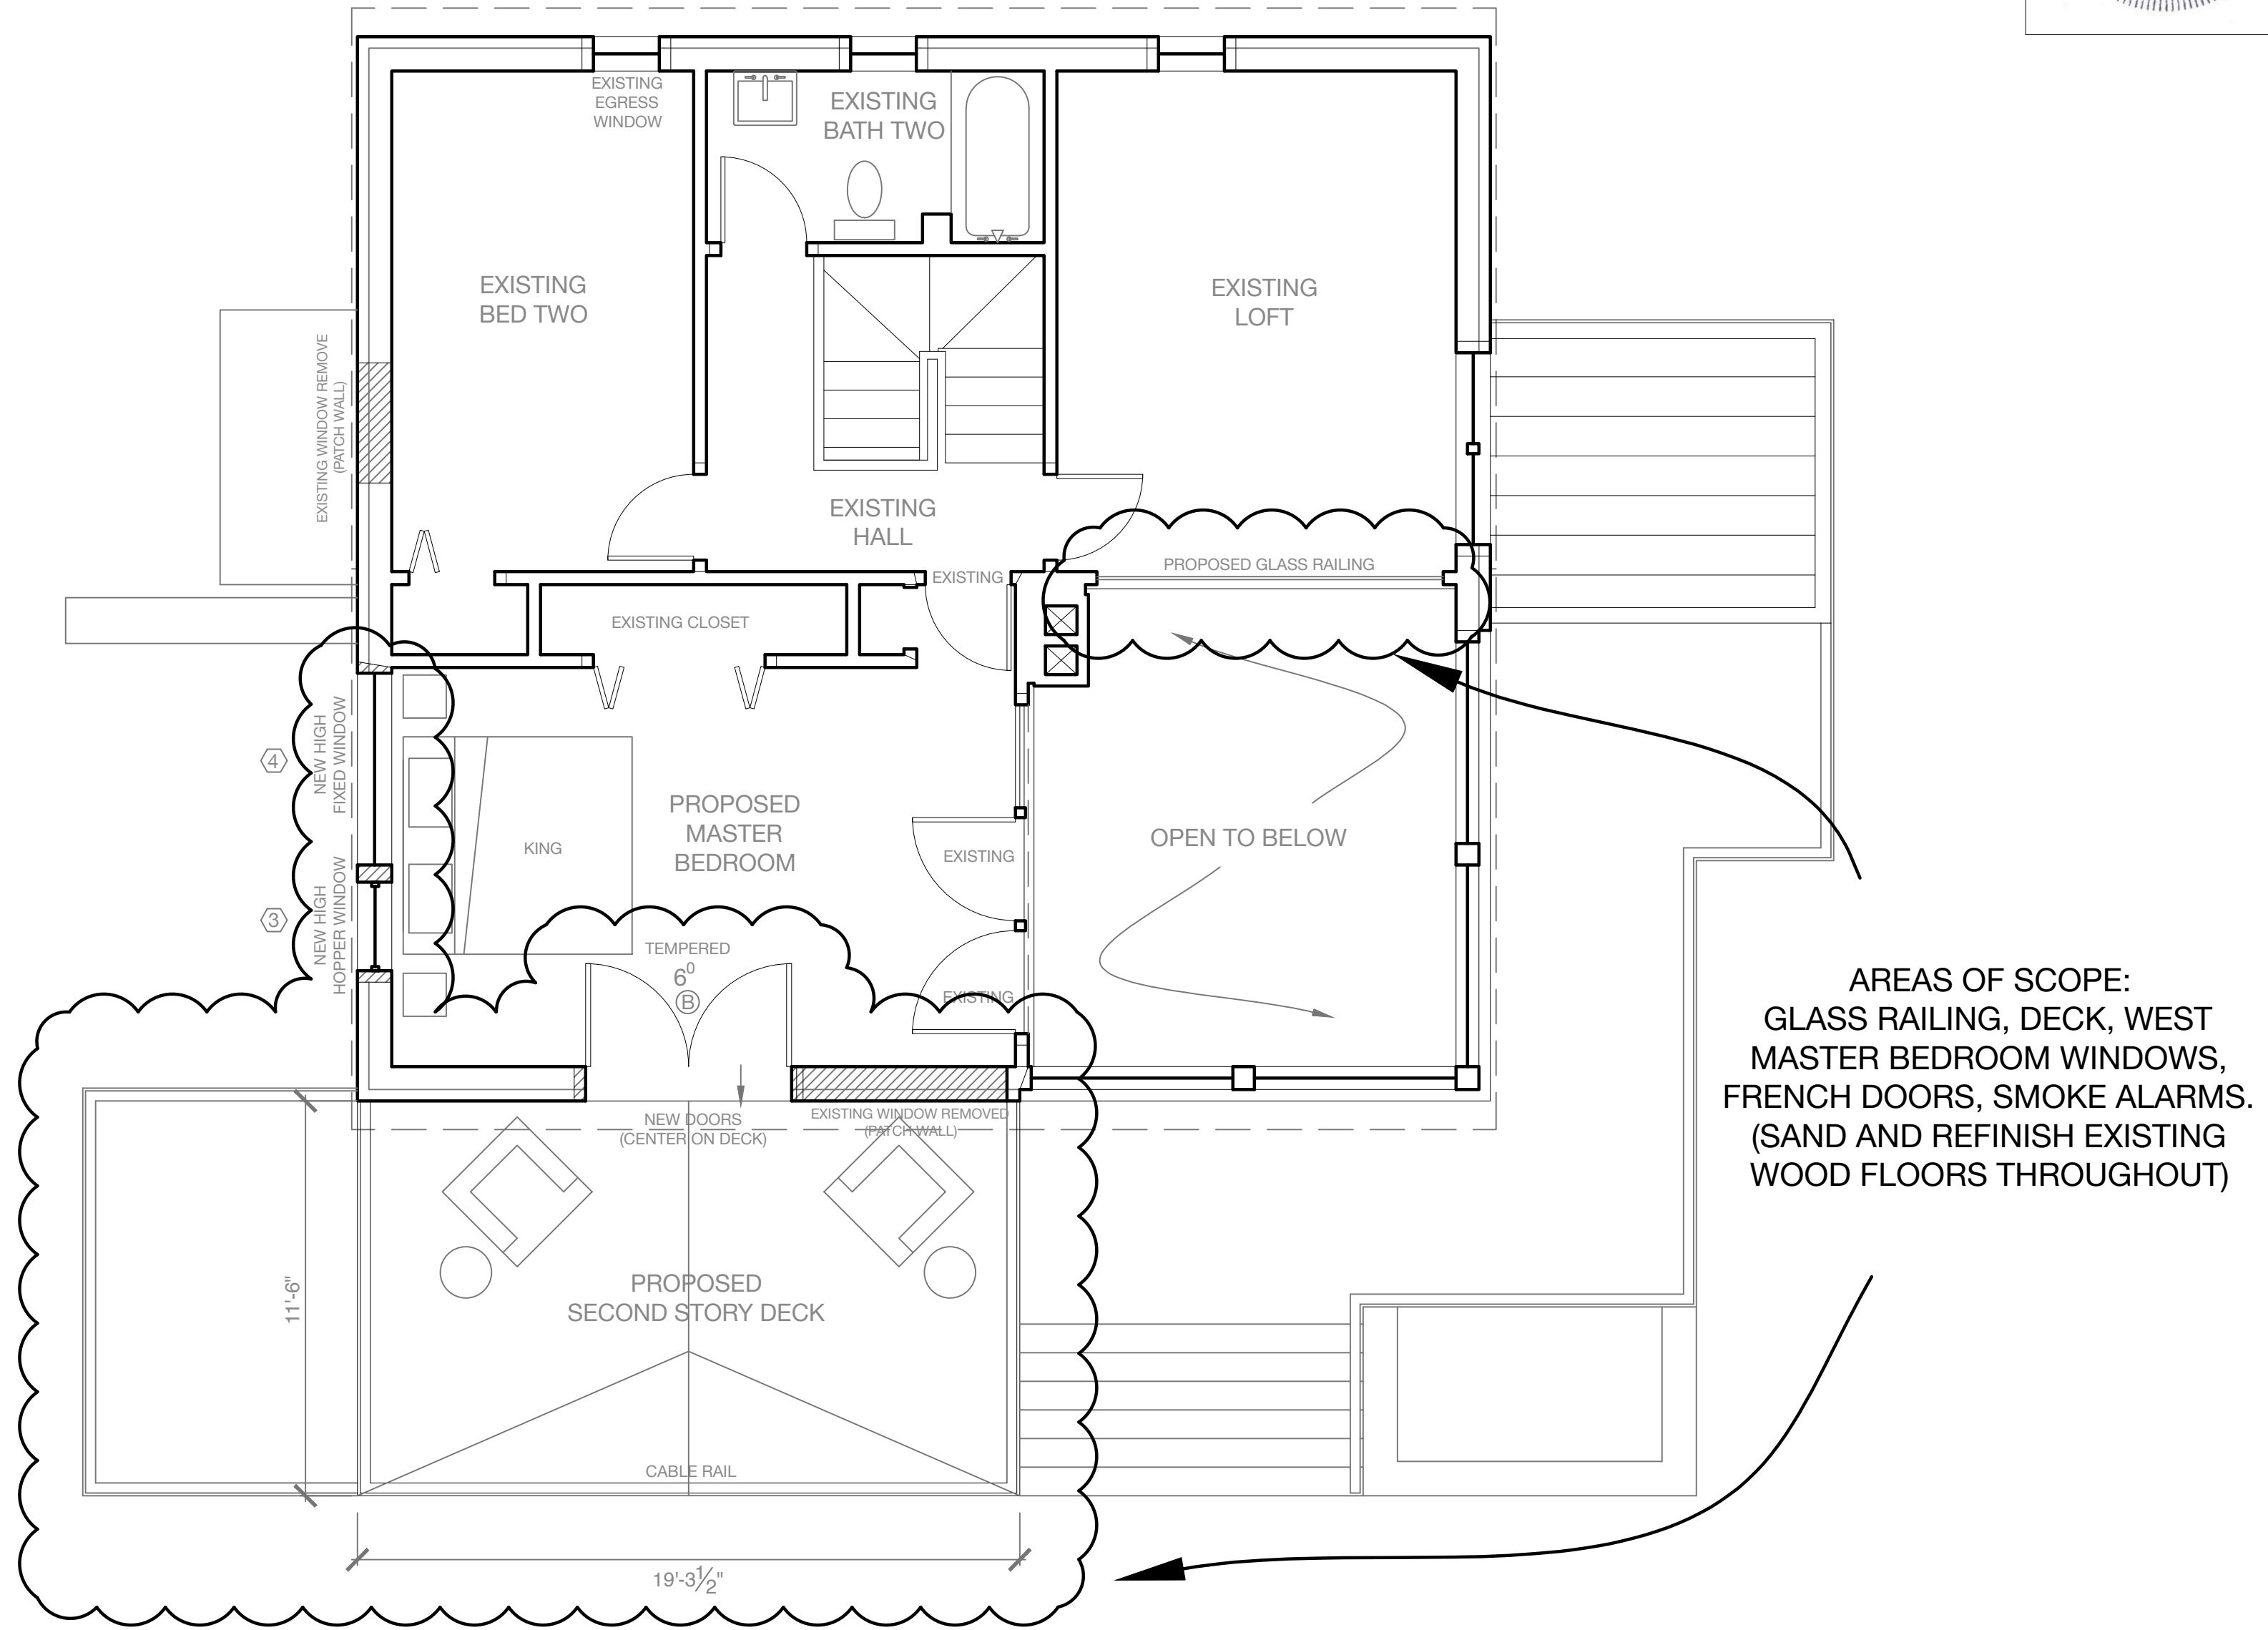


NOTES:  
 1.) NEW WINDOWS TO BE LOGIC TRIPLE-PANE UPVC WINDOWS.  
 2.) THE GENERAL CONTRACTOR IS RESPONSIBLE FOR ENSURING THAT ALL PROJECT COMPONENTS ARE BUILT/INSTALLED TO CODE.

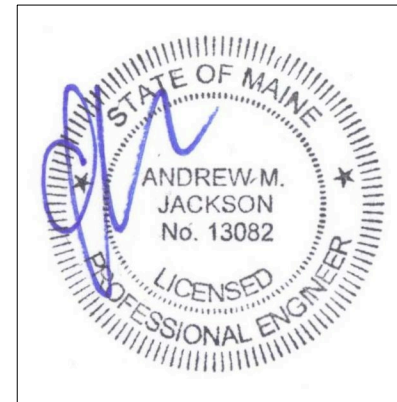

Rachel Conly Design LLC  
 26 Sterling Street  
 Peaks Island, Maine 04108  
 207.766.5625

DATE	NOTES
2016.12.06	
REVISION	

1/4" = 1'

PROJECT  
**Scott Residence**  
 Peaks Island, ME  
 04108

**A** Proposed Second Floor Plan

**A6**  
 Proposed  
 Second Floor  
 Plan