


**Cross Section
Revision**

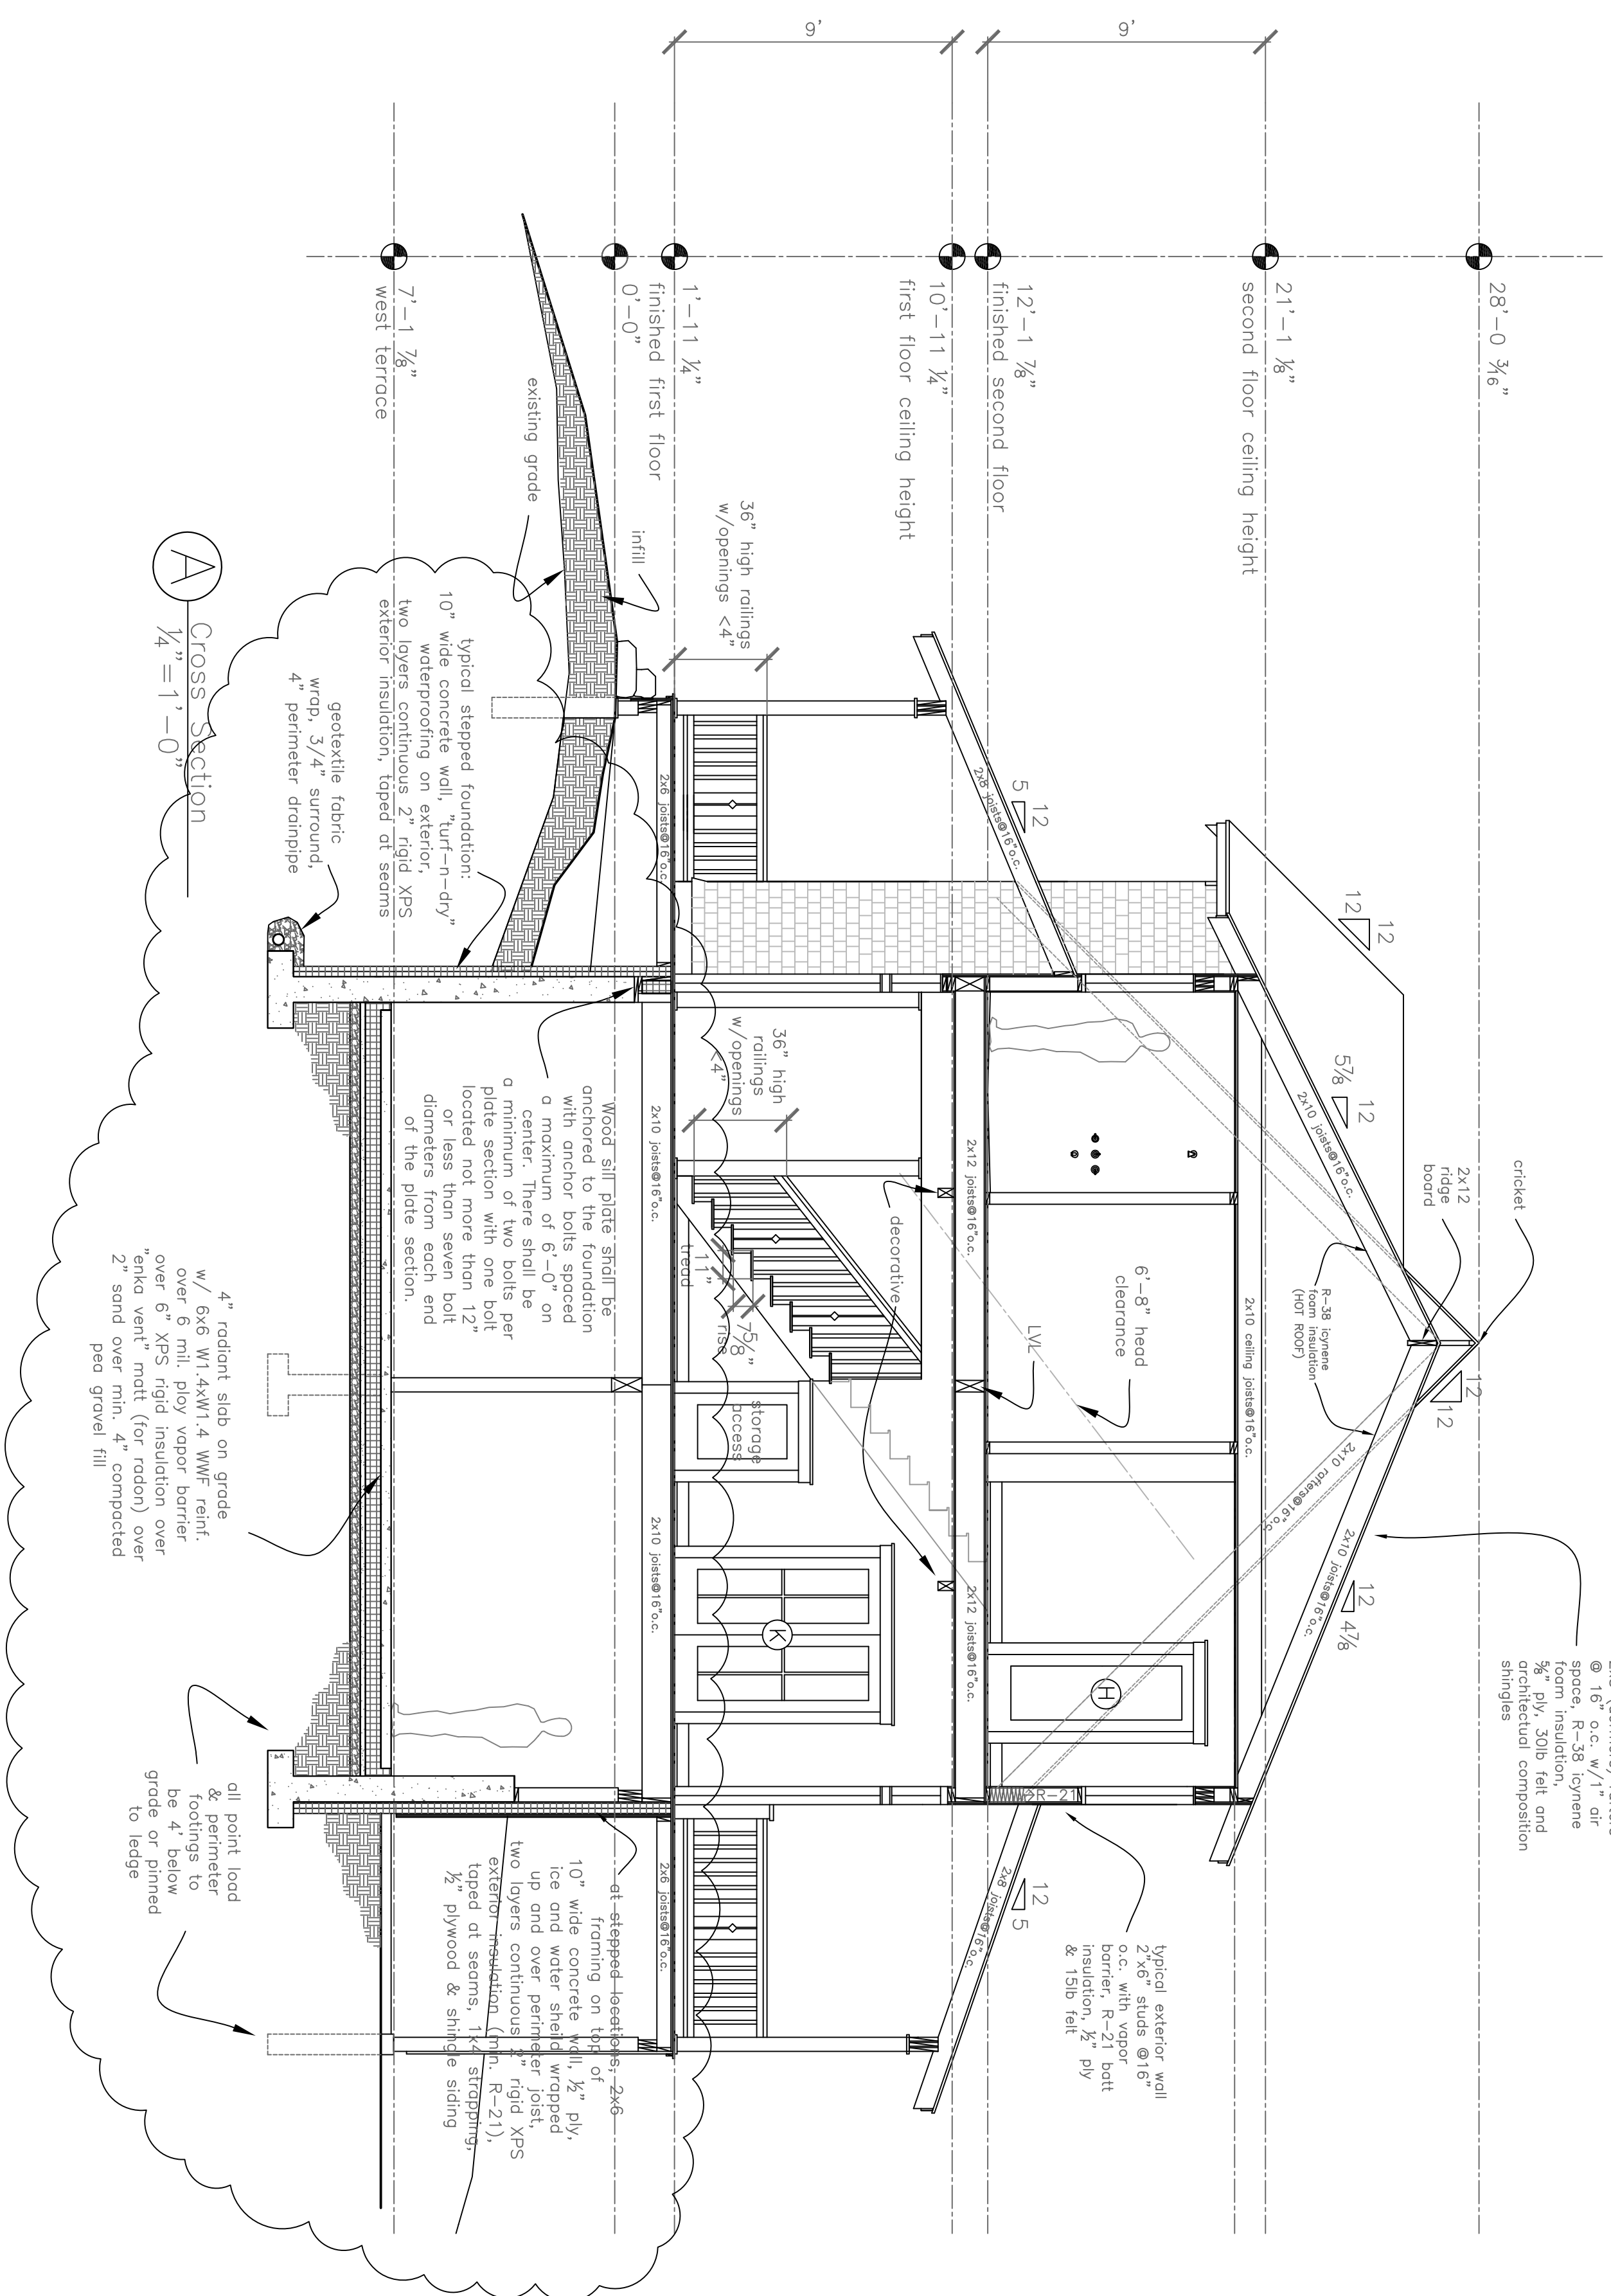

A Cross Section
1/4" = 1'-0"

PROJECT Shaw Residence	
DATE 2.1.10	REVISED 7.27.12
SCALE 1/4" = 1'-0"	DRAWN BY Rachel
NOTES	