
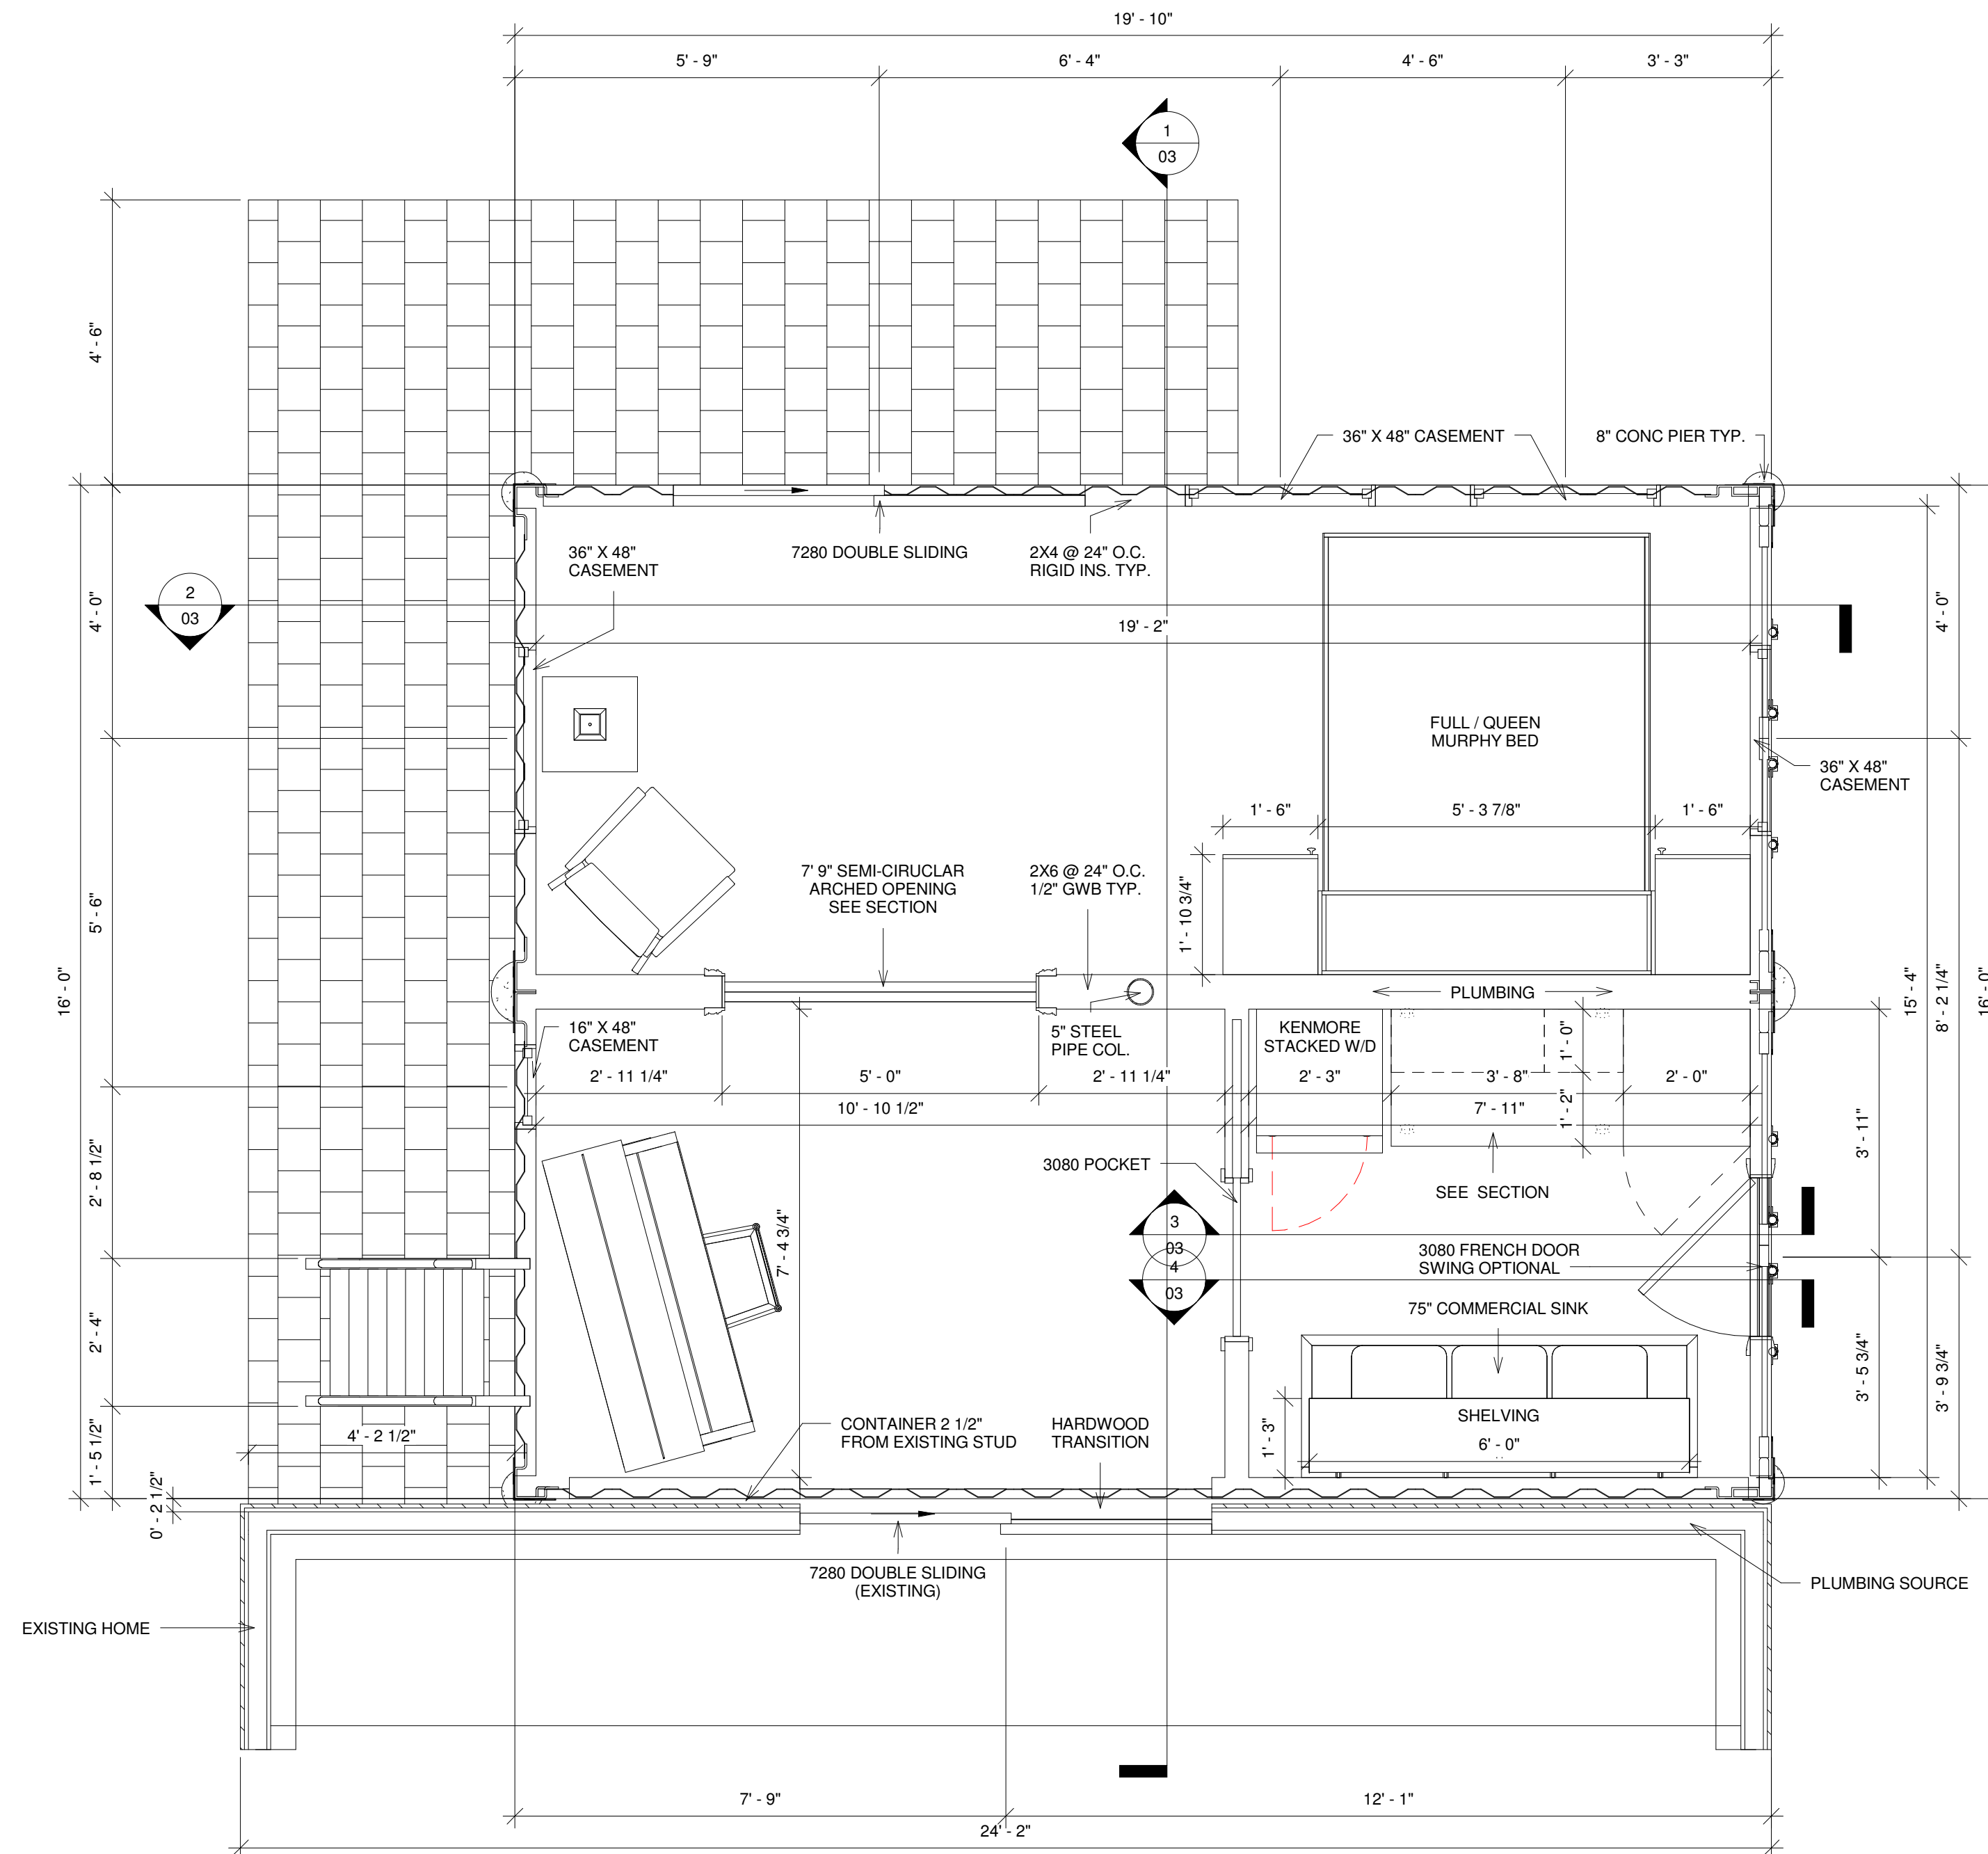


CHARLES HARTFELDER

TRADITIONAL ARCHITECTURE
& HISTORIC PRESERVATION

PORTLAND, MAINE
978.594.7756

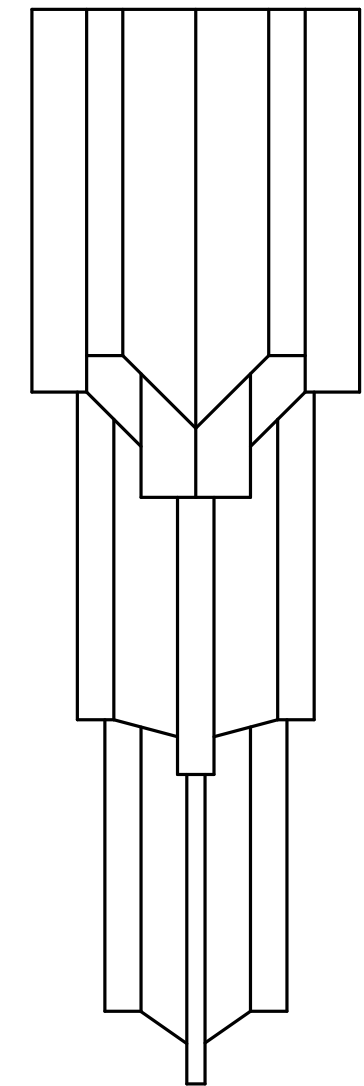

No.	Description	Date

SELLERS CONTAINER

FIRST FLOOR

Project number	Project Number
Date	7/22/2017 5:52:16 PM
Drawn by	Author
Checked by	Checker

01

Scale 1/2" = 1'-0"