


REVISIONS	
NO.	DESCRIPTION
1	04/25/18 UPDATED SECTION & ELEVATION VIEWS
2	04/27/18 DETAIL WALL CHANGES

PROJECT NAME: RORY BUILDING ADDITION
 ISO CUBE CONTAINERS
 PORTLAND MAINE
 SHEET NAME: STRUCTURAL ELEVATIONS

PROJECT NO. 17285	DESIGNED: NEH
DRAWING NO. 17285S	DRWN: RCM
FIELDBOOK:	CHECKED: KGE
SCALE:	APPROVED: KGE
DATE ISSUED: MAR. 02, 2018	PLAN DATE: MAR. 02, 2018
CLIENT & OWNER: SNAPSPACE	55 BAKER BLD.
	BREWER, MAINE 04112

Plymouth Engineering, Inc.
 30 Long Street Road
 P.O. Box 46
 Portland, ME 04101
 Tel: (807) 897-8971 Fax: (807) 897-2130
 www.plymouthengineering.com

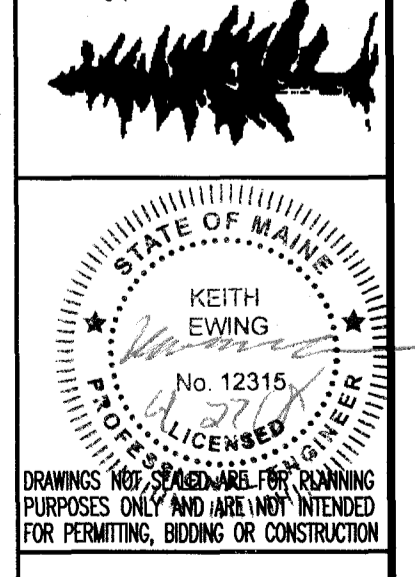

Apr 27, 2018 - 8:43am
 C:\Users\khanan\AppData\Local\Temp\BricsCAD\bp_0117285S.dwg