


**ROBERTS BARN**

86 PLEASANT AVE, PEAKS ISLAND

03/28/2016 DRAWN BY: CJR

ELEVATIONS NORTH EAST.PDF

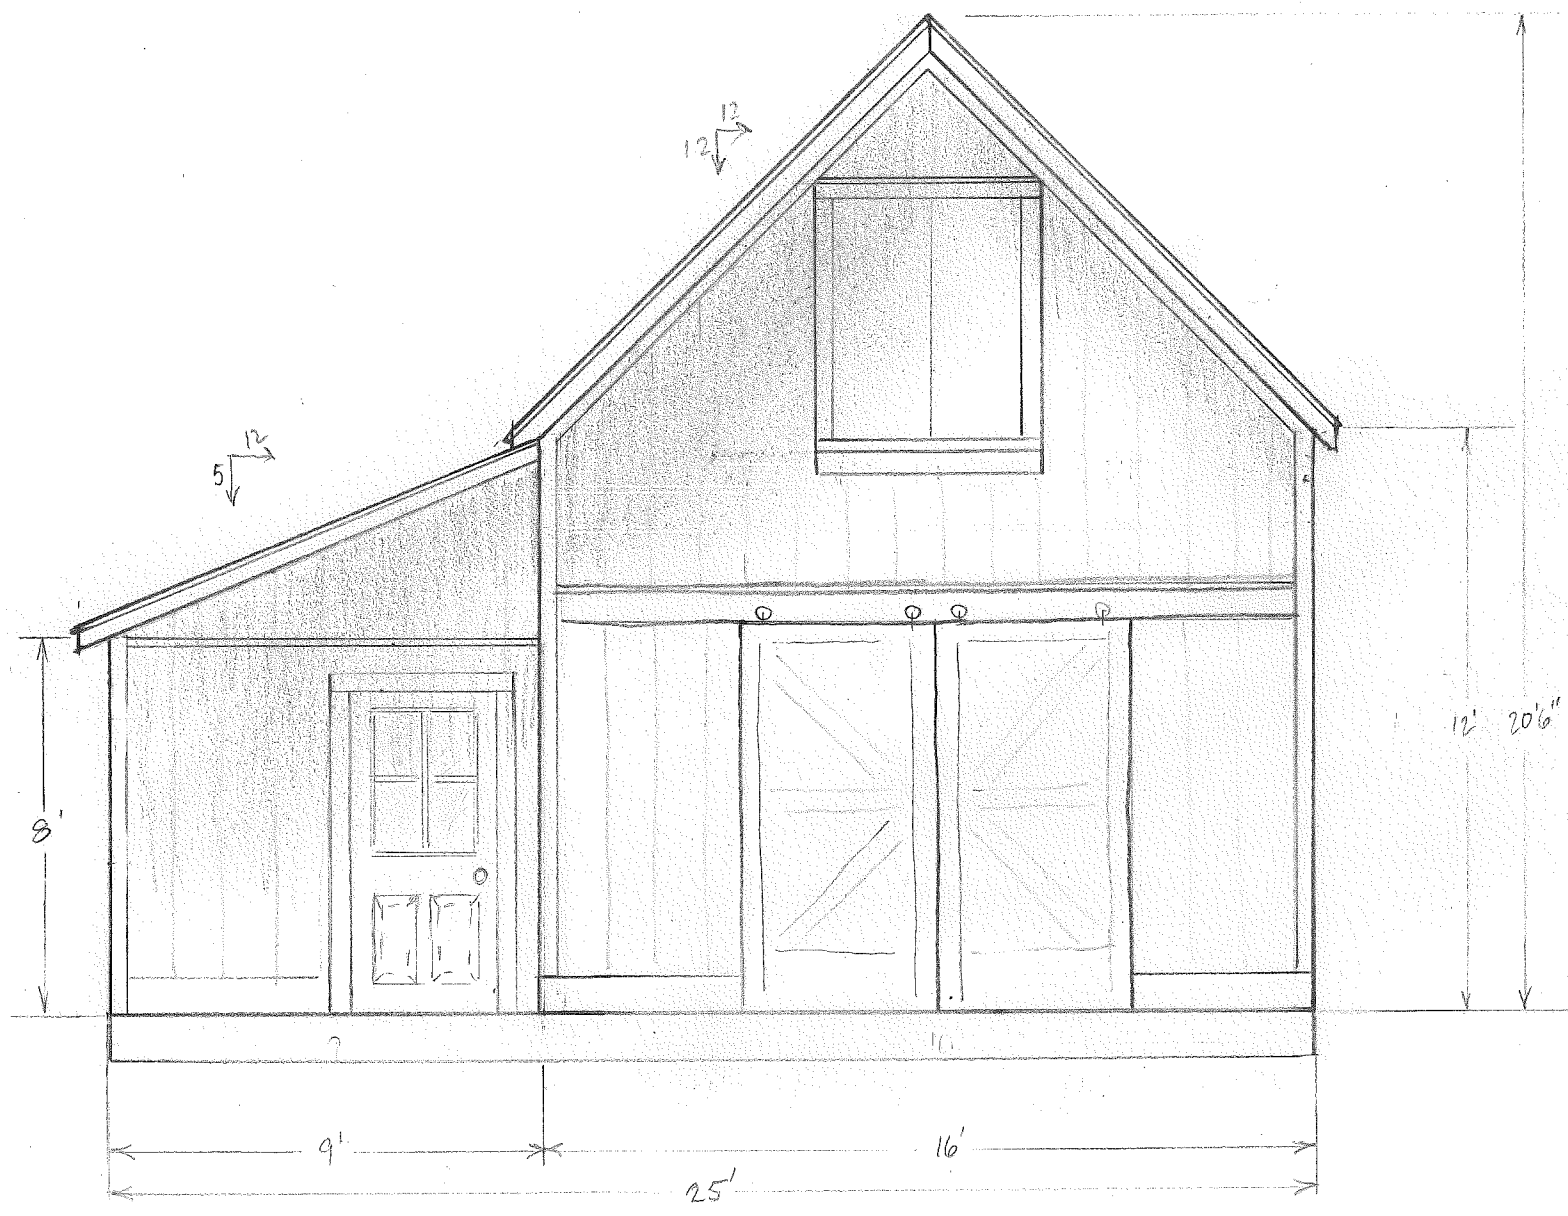

NORTH  
ELEVATION



EAST  
ELEVATION