


PLAN OF PROPERTY IN	A. VENTRES
MADE FOR	PEAKS ISLAND PORTLAND, MAINE
Lloyd Jones - Surveyor Long 184050 R.I. Box 77	
Scale 1"=20'	DATE 5-25-01
Assessors Plan B-2, 3 and 8	

Registry of Deeds
 Received August 5 1999
 at 10:00 a.m. and recorded in
 Plan Book 190 Page 190
 Aest. Registrar
 State of Maine, Cumberland ss.

Legend
 L.H. =
 S = street line
 I.P. = iron pipe
 I.F. = iron found
 S.T.K. = wood stake
 # = square feet
 - = plus or minus

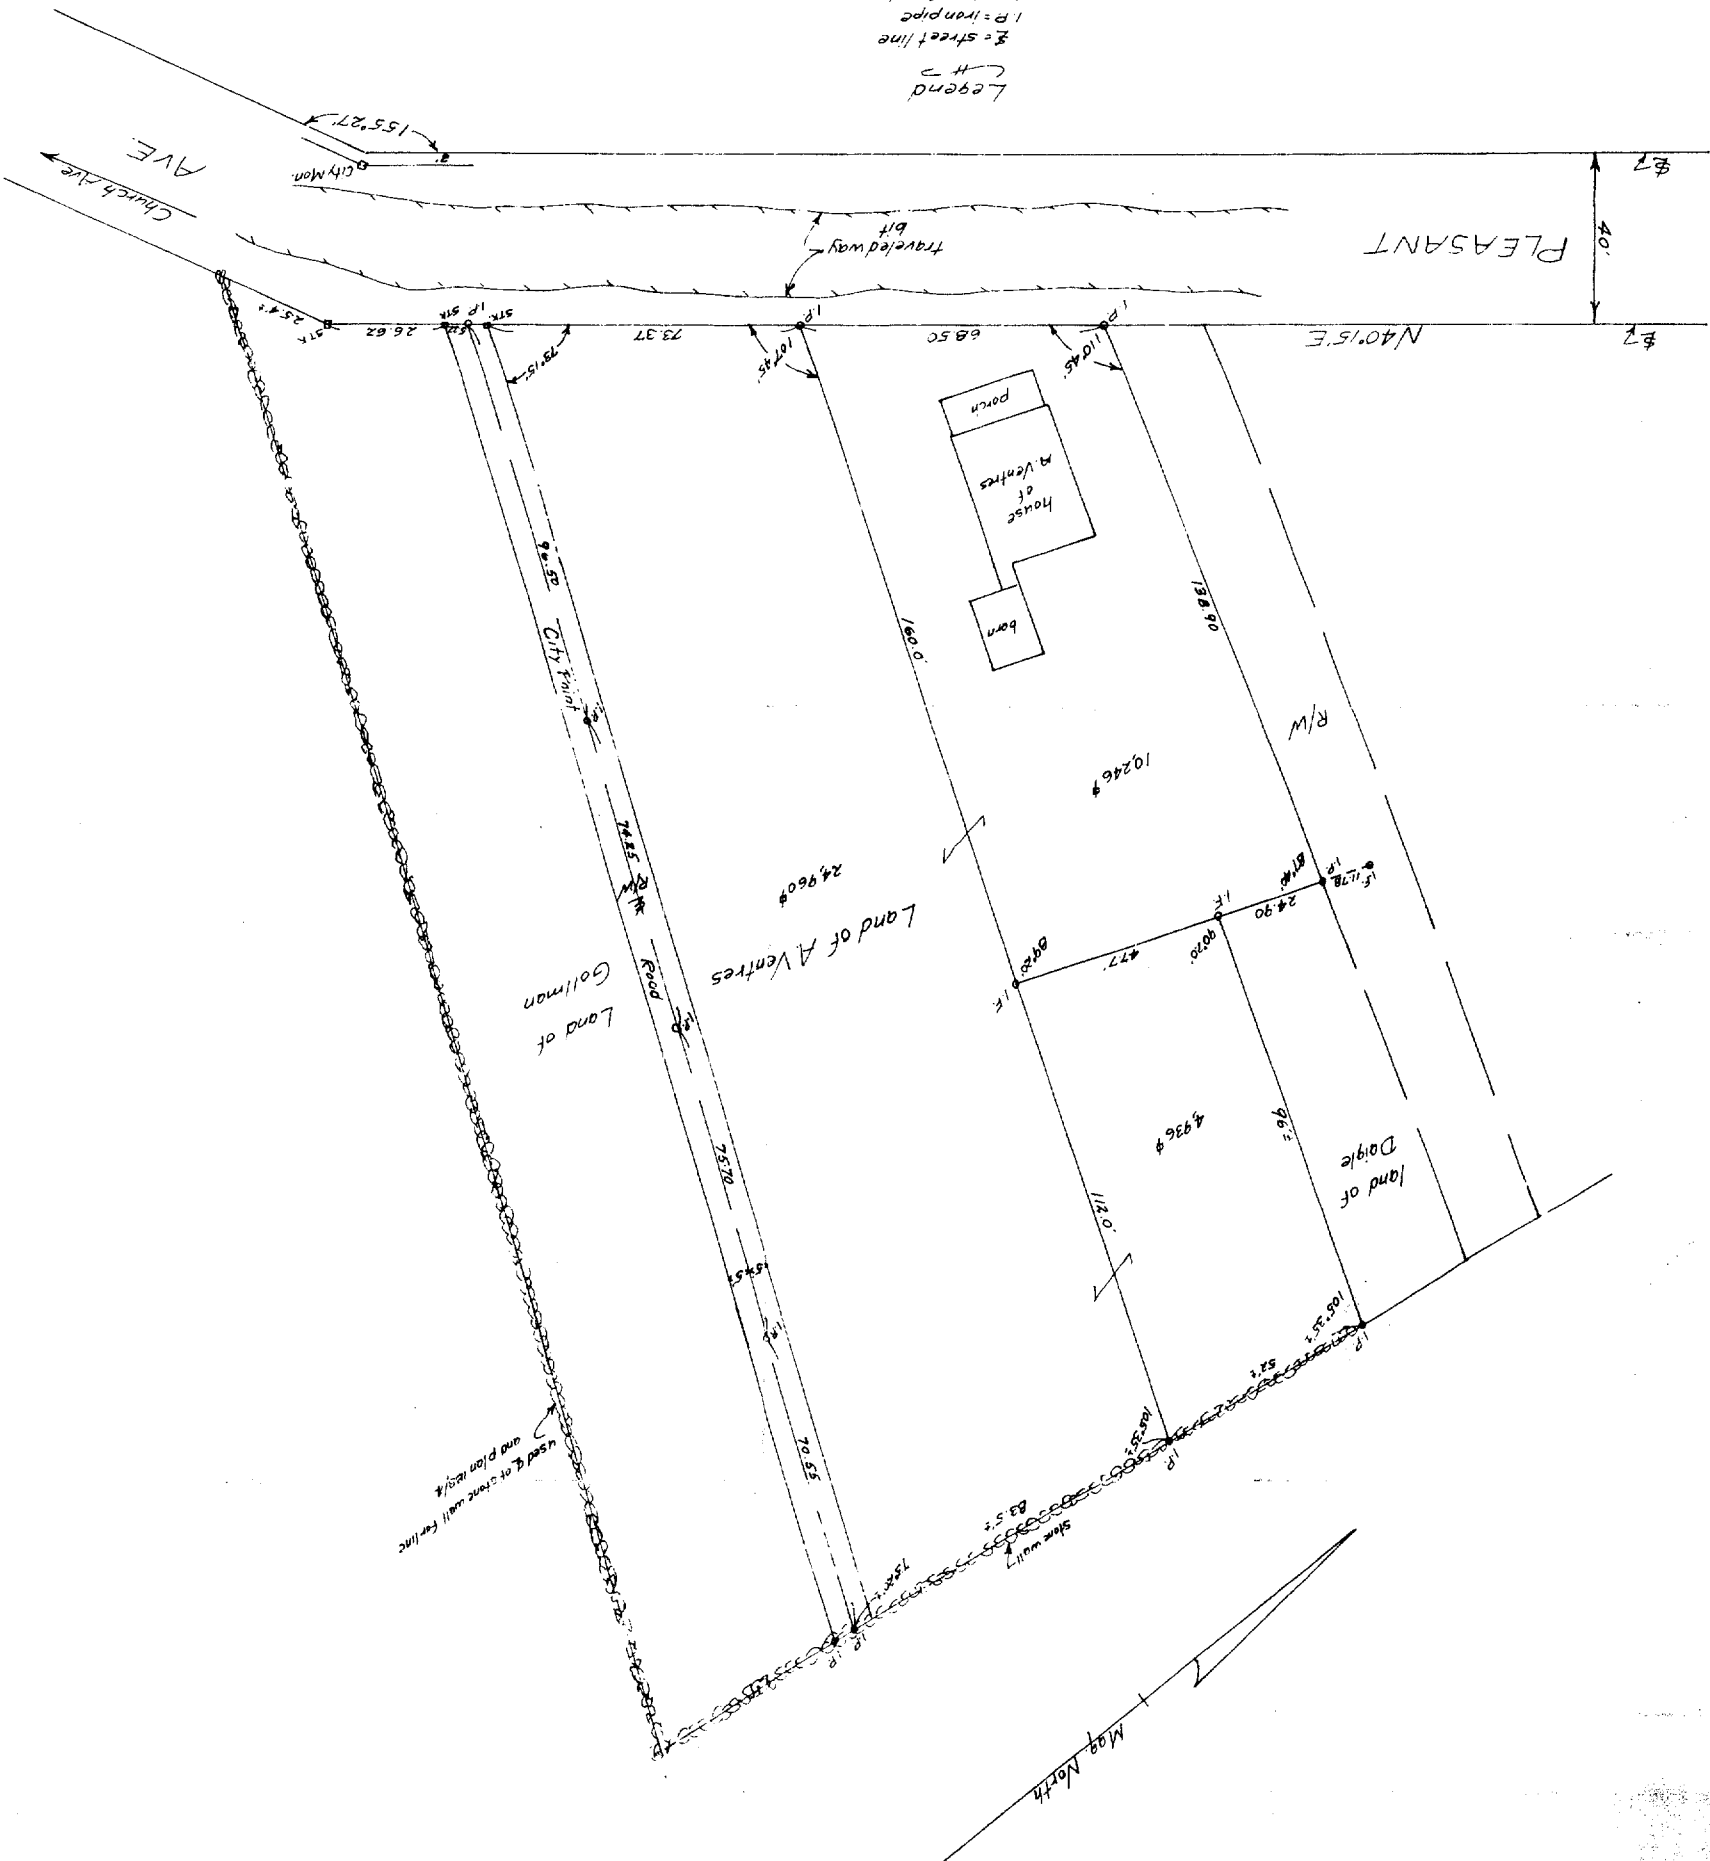

BOUNDARY
 L.H.
 S.T.K.
 I.P.
 I.F.
 W.A.L.E.