



FLAT CEILING FRAMING PLAN: 1/4" = 1'-0"

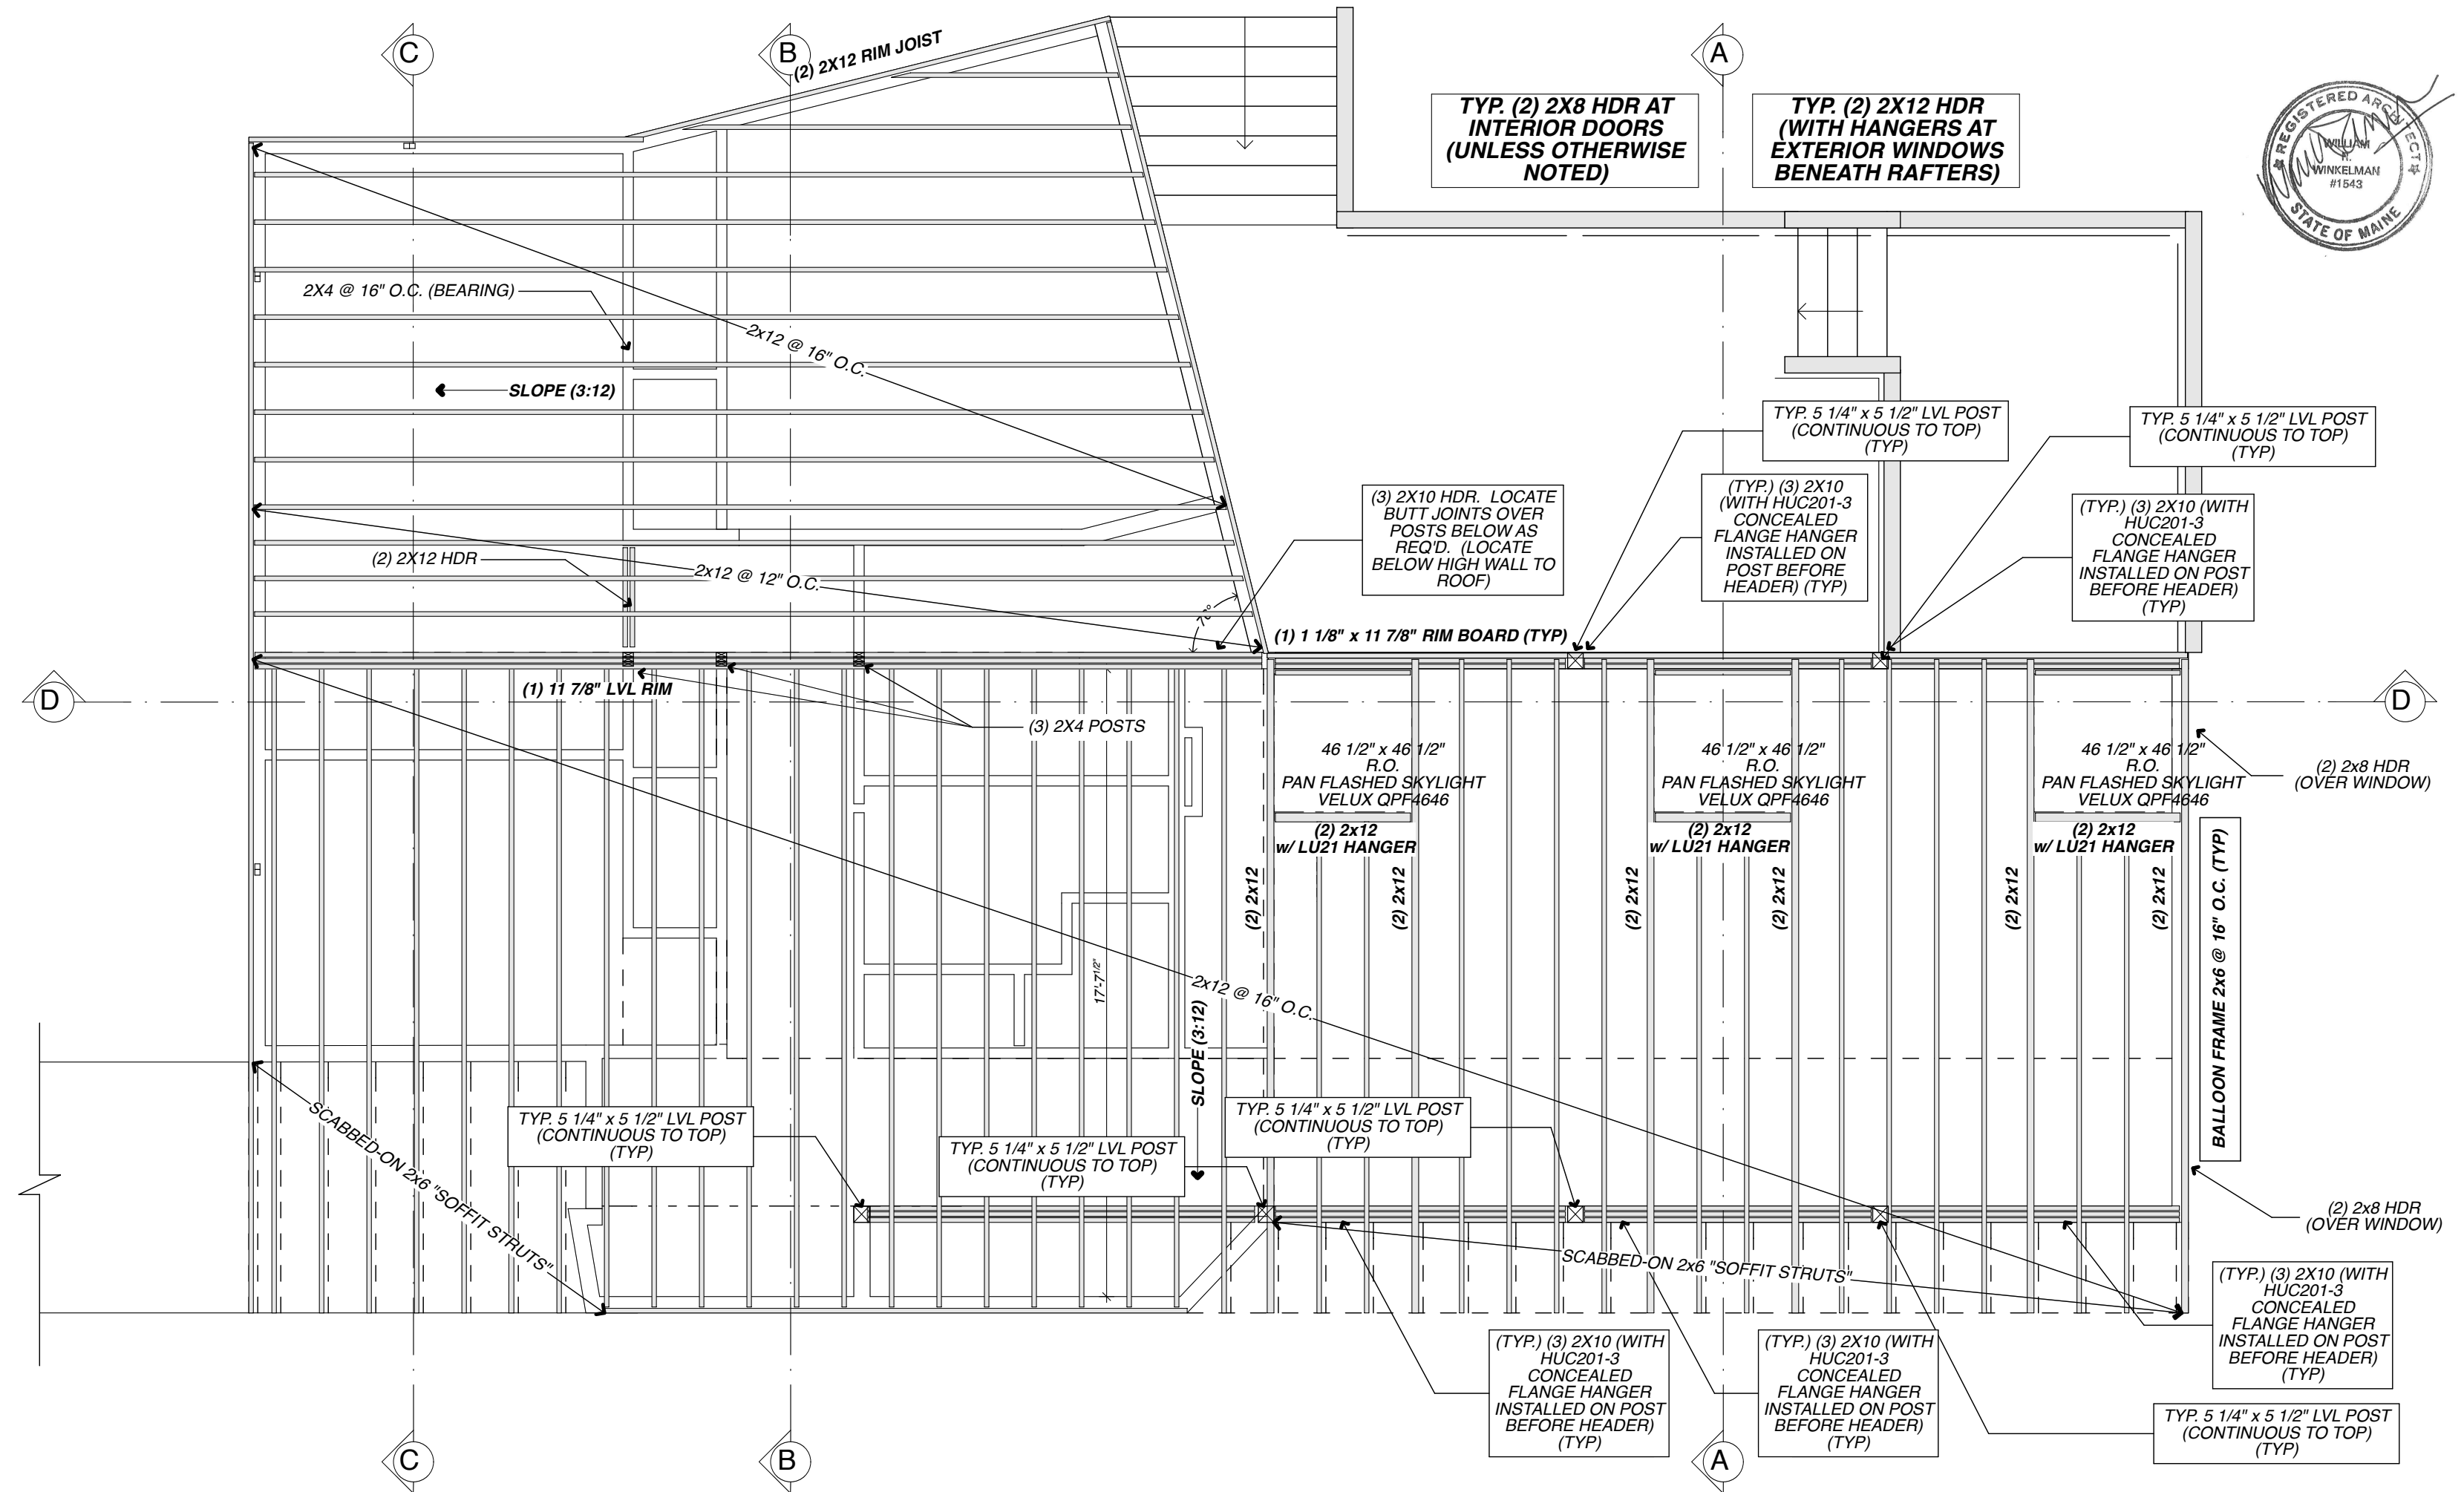

ROOF FRAMING PLAN: 1/4" = 1'-0"

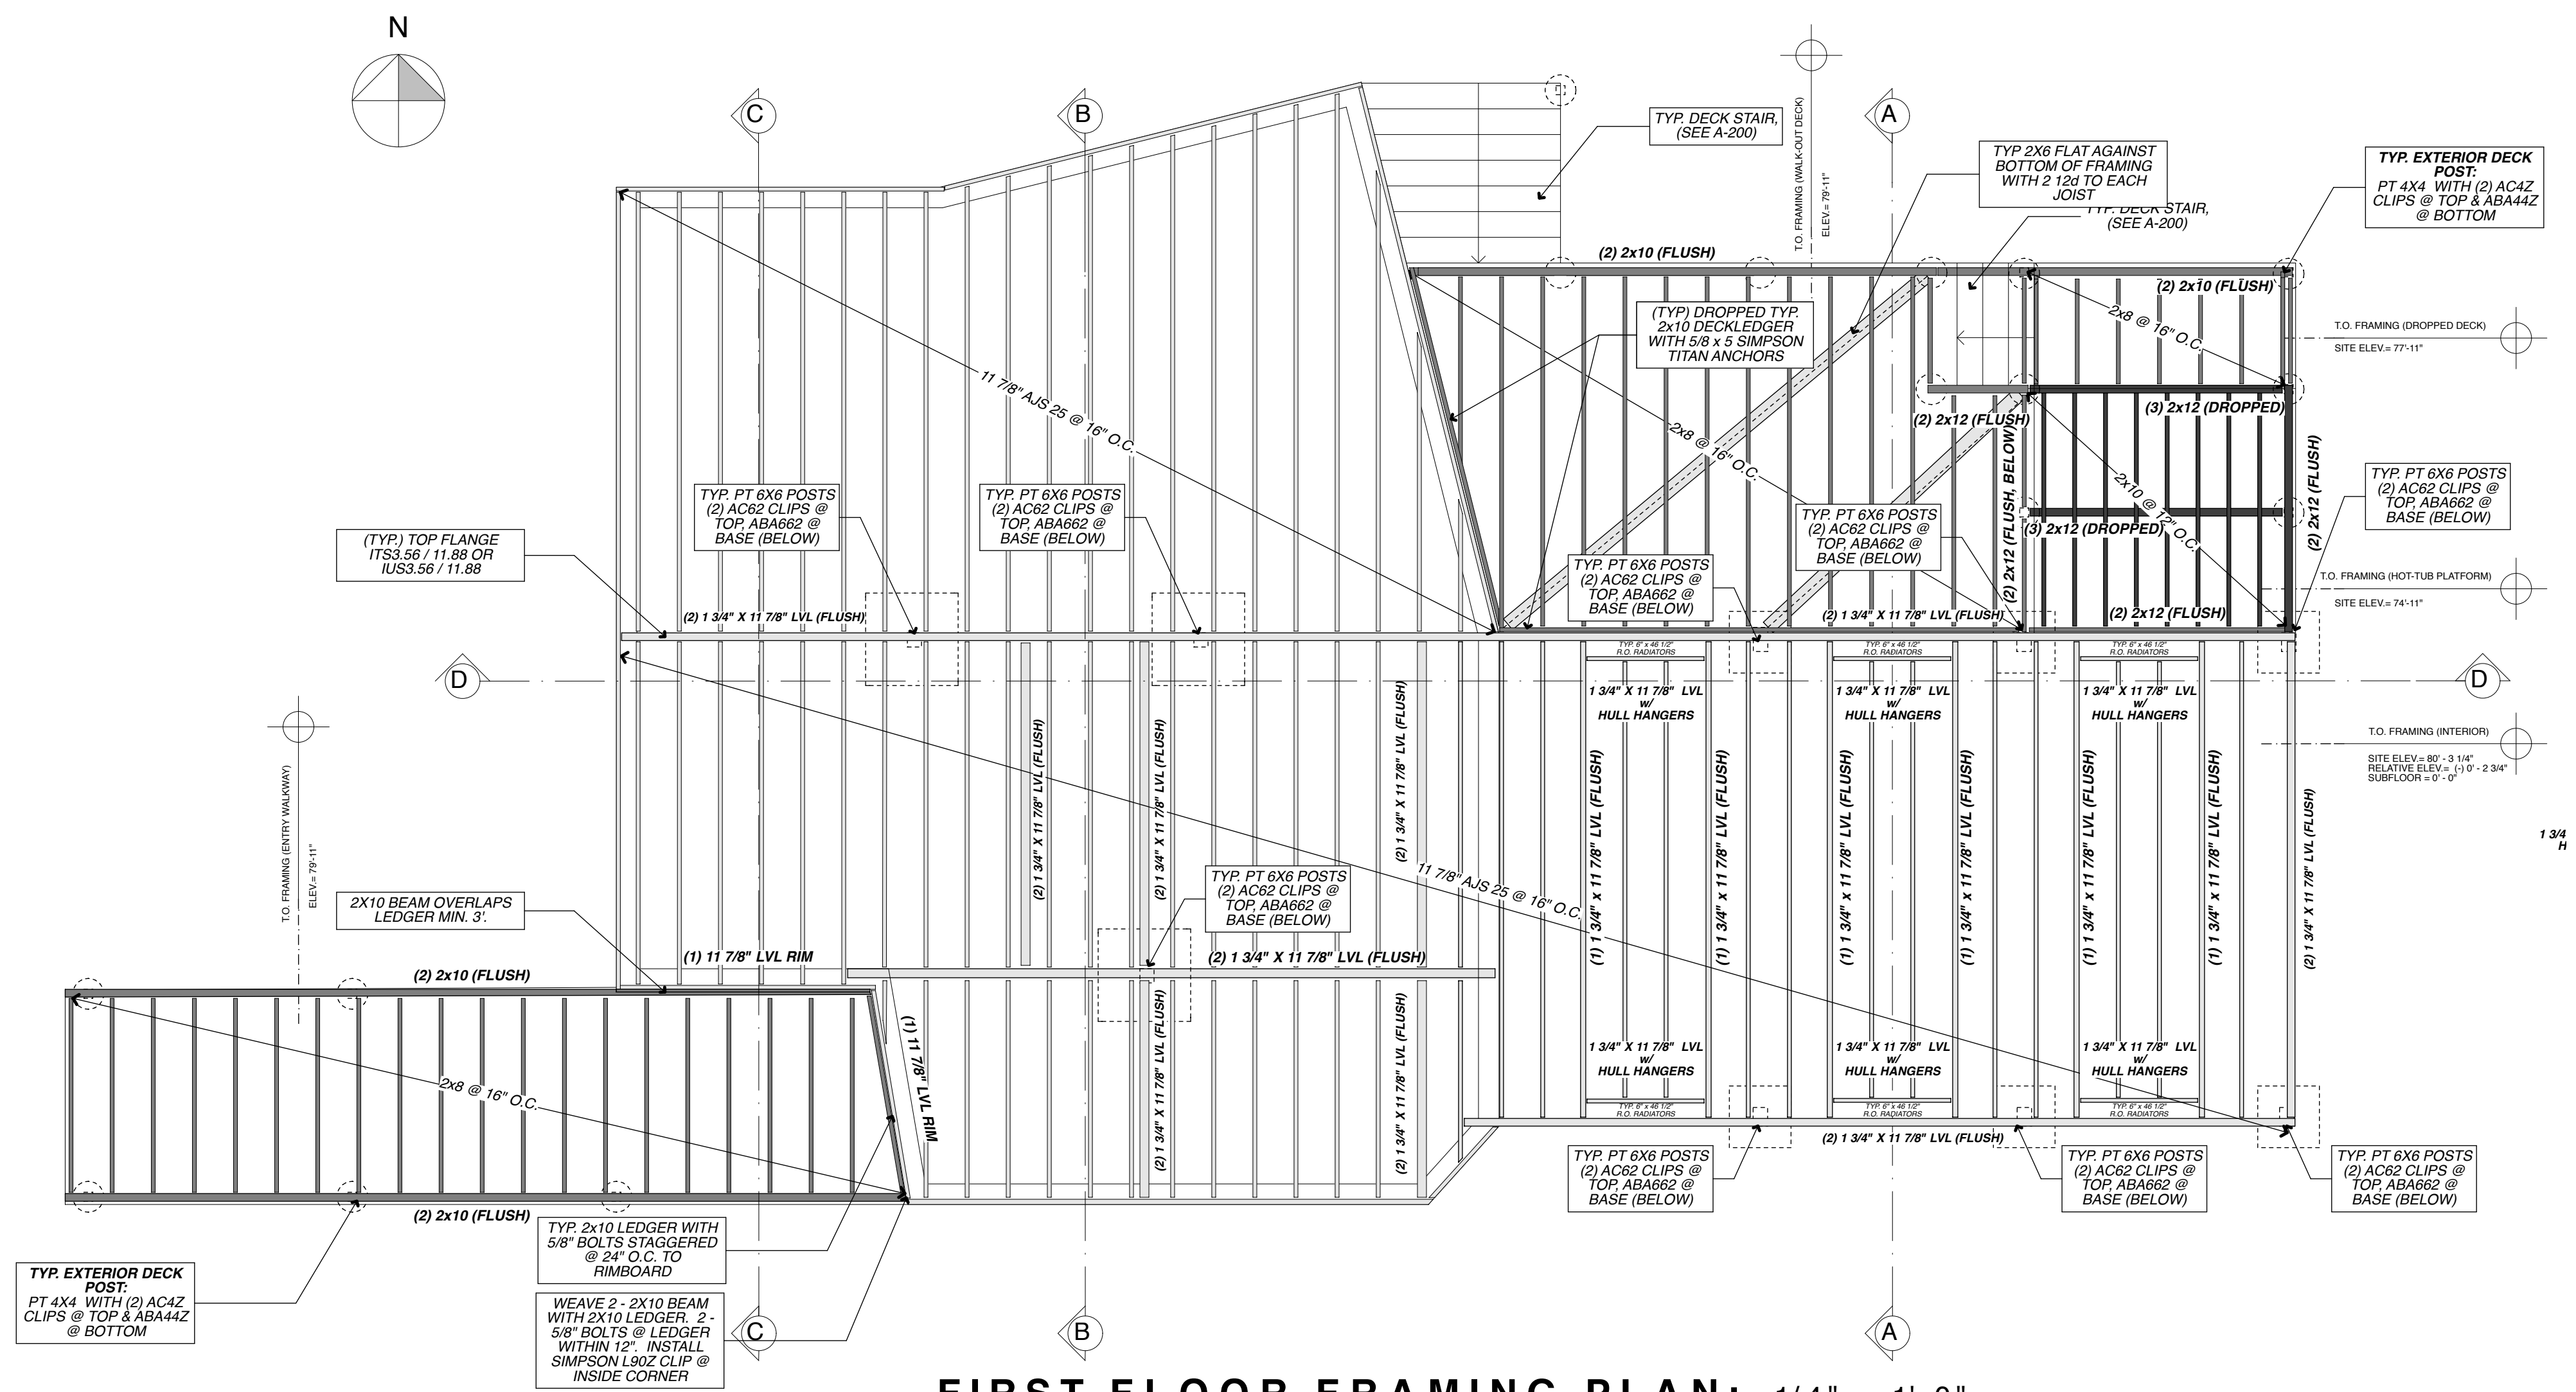

FIRST FLOOR FRAMING PLAN: 1/4" = 1'-0"

