## HEAPS / HEASLEY RESIDENCE

PERMIT SET INDEX OF DRAWINGS

TITLE SHEET & SITE PLAN FLOOR PLAN A-100 EXT. ELEVATIONS & WINDOW SCHEDULE A-200

A-300 BUILDING SECTION A A A-301 BUILDING SECTION B B BUILDING SECTION C C A-302 A-303 BUILDING SECTION D D

FLOOR, ATTIC, & ROOF FRAMING PLANS

FOUNDATION PLAN & SECTION DETAILS

20 Park Avenue, Peaks Island, Portland,

Chart 87, Block C, Lot 2. (61664.3 sq. ft.) Lot: Zone:

**Brenna K. Heaps and Todd R. Heasley**. 1126 Green Street, Philadelphia, PA.

19132-3314.

Doug Wilber, 27 Central Ave, Peaks Island, Portland, ME. 207-232-8763.

N/A **Existing:** 

**Proposed:** New construction

Parking:

**Grading:** Unchanged.

Per Albert Frick Associates' Subsurface EXISTING BUILDING (SURROUNDING AREA) Wastewater Disposal System Application of

SITE PLAN KEY:

PONDED AREA

TRAVELLED WAY

SITE COVERAGE:

OPEN DECK AND WALKWAYS: 467 SQ. FT

COVERED DECK AND WALKWAY: 62 SQ. FT

CONDITIONED OVER CRAWL SPACE: 863 SQ. FT


TOTAL CONDITIONED SPACE: 1263 SQ. FT

CONDITIONED ON POSTS: 400 SQ. FT

October 07, 2013. City water and electrical service (new).


Silt fence / Erosion Control by G.C. as required by Maine Erosion Control and Sediment Control Handbook For Construction: Best Management Practices Section 14.


Soil Type, (identified per Albert Frick Associates' Subsurface Wastewater Disposal System Application of October 07, 2013): Profile 2, Condionton A (of the AASHTO Soil Classification System [from AASHTO M 145 or ASTM]

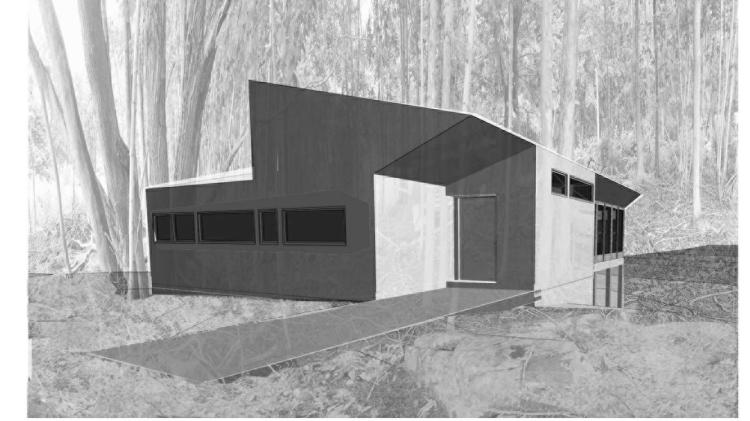







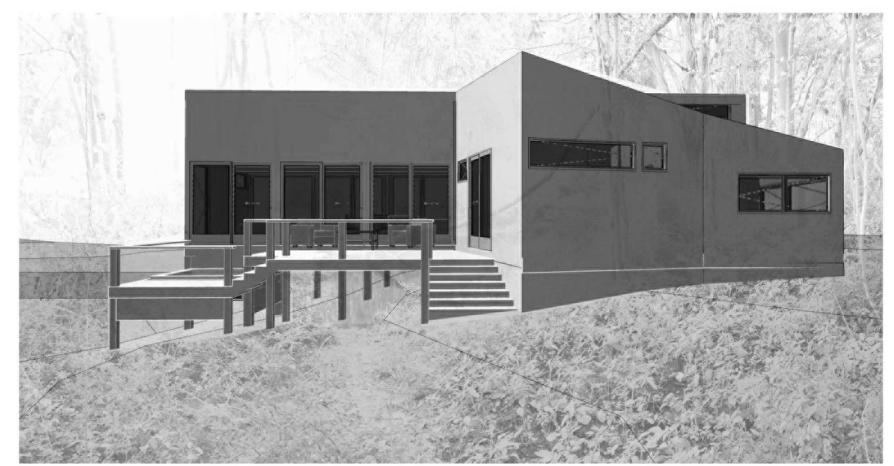

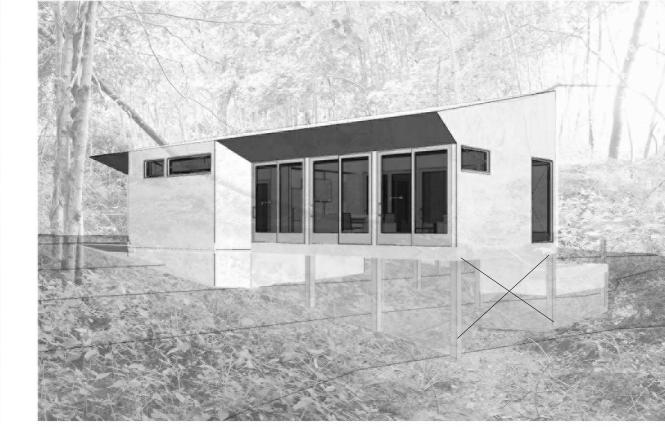

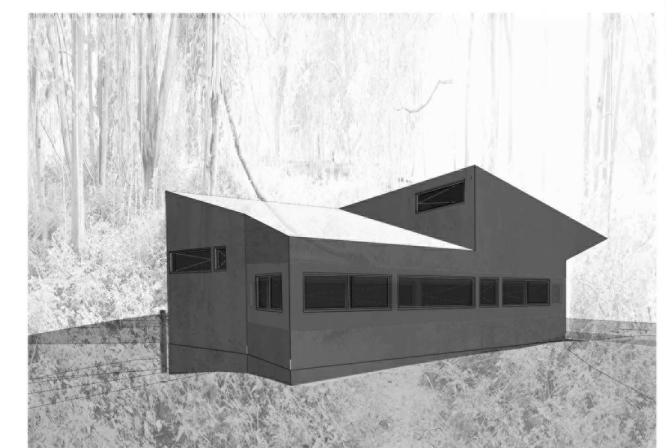

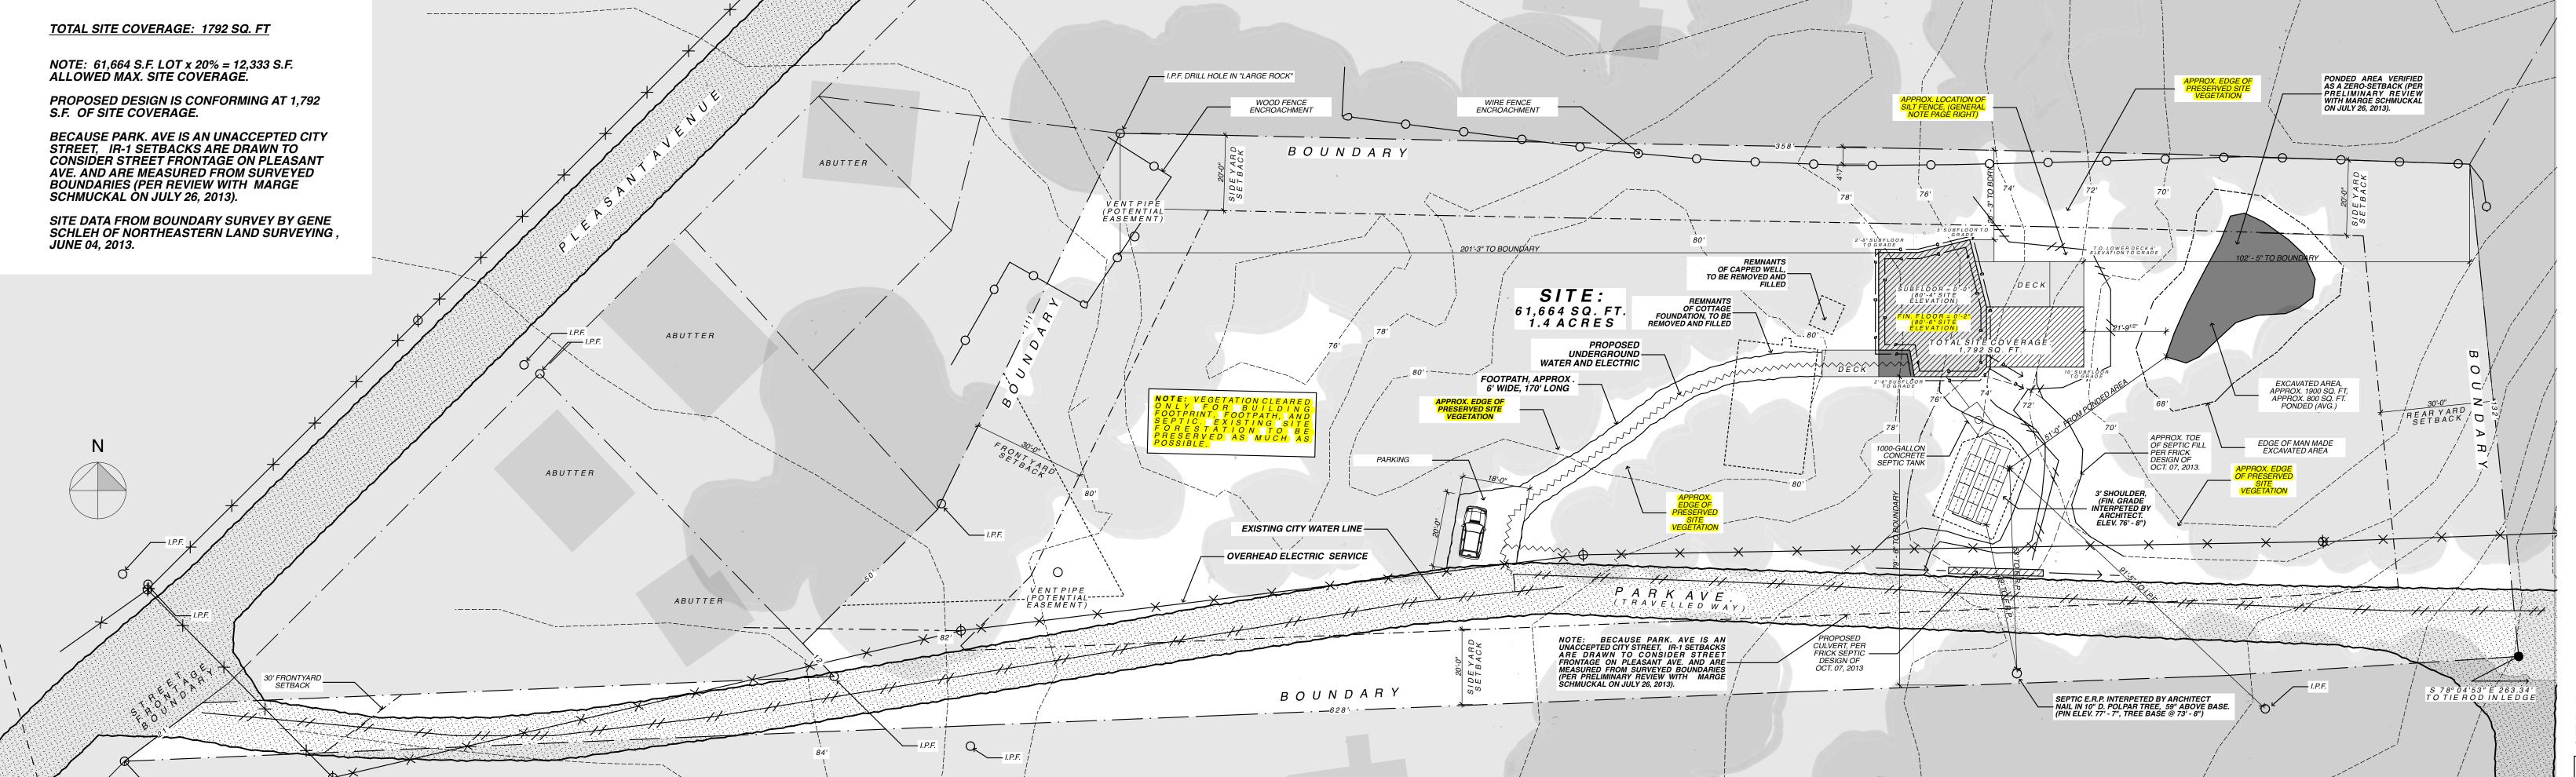

A 001