

*** AREA OF CHANGE**
ENTRY WALKWAY

180' ±
 TO FL

FLUSH TO GRADE
 (NO STEP)


61'10"

77' ±
 TO FL

15'0"

NO HANRAIL REQUIRED:
 (28" OR LESS FROM WALKWAY TO GRADE)

FLUSH
 (NO STEP)

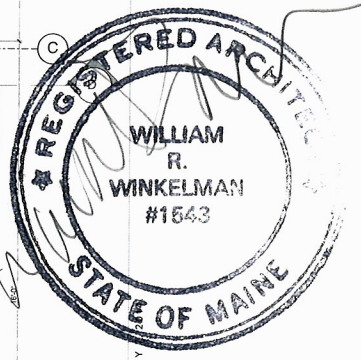

WINKELMAN ARCHITECTURE
 41 UNION SQUARE, SUITE C, PORTLAND, ME 04103
 PHONE: 207.639.2888
 SCALE: 1/2" = 1'-0"
 DATE: 5/24/14
 REGISTERED ARCHITECT
 STATE OF MAINE
 #1843
 RELEASED FOR CONSTRUCTION MAY 10 2015
 FIRST FLOOR PLAN
 HEAPS + HEASLEY HOME
 20 PARK AVENUE, PEAKS ISLAND, ME
 A 100

RE: BRENNHA HEAPS + TODD HEASLEY / DOUG WILBUR BUILDER : 20 PARK AVE, PEAKS ISLAND

SCOPE: **AMENDED ENTRY WALKWAY:** CHANGE DESCRIPTION: CHANGED ENTRY WALKWAY IS SHORTER THAN THE ORIGINAL PERMITTED VERSION, AND IS AT AN ANGLE TO THE BUILDING. NO OTHER CHANGE

CONTACT: WINKELMAN ARCHITECTURE, WILL WINKELMAN CELL: 207.232.6831 WILL@WINKARCH.COM

A7

17 FEB 2015

2 of 3