

PROVIDE DUCT/HOOD
IN CEILING
FOR BATHROOM FAN
(DIRECT TO OUTSIDE)

NOTE: MECHANICAL,
ELECTRICAL, AND PLUMBING
WORK UNDER SEPARATE
PERMIT.

EXISTING WALLS
NEW WALLS

DATE	NOTES
2015.09.17	
	REVISED
1/4"=1'	


PROJECT
Medlen Residence
34 Sterling St.
Peaks Island, ME

Rachel Conly
Architectural Design
26 Sterling Street
Peaks Island, Maine 04108
207.766.5625

A Proposed First Floor Lighting Plan

NOTES:

- | | | | | | | | |
|----------------------------------|--------------------------|---------------------------------------|--|--|-------------------------------------|---------------------------------|---------------------|
| DUPLEX RECEPTACLE | 3-WAY SWITCH | LOW PROFILE WALL SCONCE LIGHT FIXTURE | WET LOCATION WALL SCONCE LIGHT FIXTURE | RECESSED CAN LIGHT FIXTURE | UNDER-COUNTER LIGHTS | CEILING FAN WITH INTEGRAL LIGHT | PHONE JACK |
| GROUND FAULT CIRCUIT INTERRUPTER | DIMMER SWITCH | RECESSED "STAIR RISER" LIGHT FIXTURE | CEILING MOUNT LIGHT FIXTURE | COMPACT FLUORESCENT RECESSED CAN LIGHT | TRACK LIGHTING | CEILING FAN | DSL JACK |
| 240 V | SMOKE DETECTOR | WALL SCONCE LIGHT FIXTURE | EXTERIOR FLOOD LIGHT LIGHT FIXTURE | LED RECESSED CAN LIGHT | LOCALLY SWITCHED CLOSET RATED LIGHT | MINIMUM 50 CFM VENT FAN | CABLE JACK |
| SWITCH | CARBON MONOXIDE DETECTOR | | | LOCALLY SWITCHED READING LIGHT | PENDANT LIGHT FIXTURE | | CAT 5 JACK |
| | | | | | | | CENTRAL VACUUM PORT |

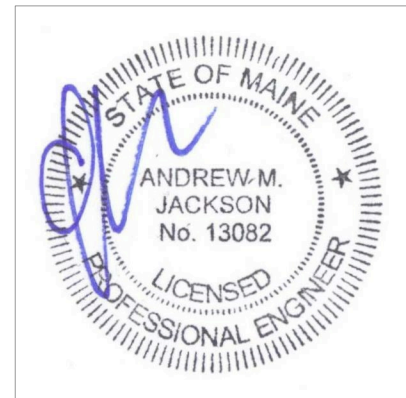

E2
Proposed
First Floor
Lighting Plan