


Rachel Conly
 Architectural Design
 26 Sterling Street
 Peaks Island, Maine 04108
 207.766.5625

NOTES	
DATE	2015.09.17
REVISED	2015.11.02
	Removed cantilever
1/4"=1'	

Medlen Residence
 34 Sterling St.
 Peaks Island, ME

A13
 Proposed
 North
 Elevation

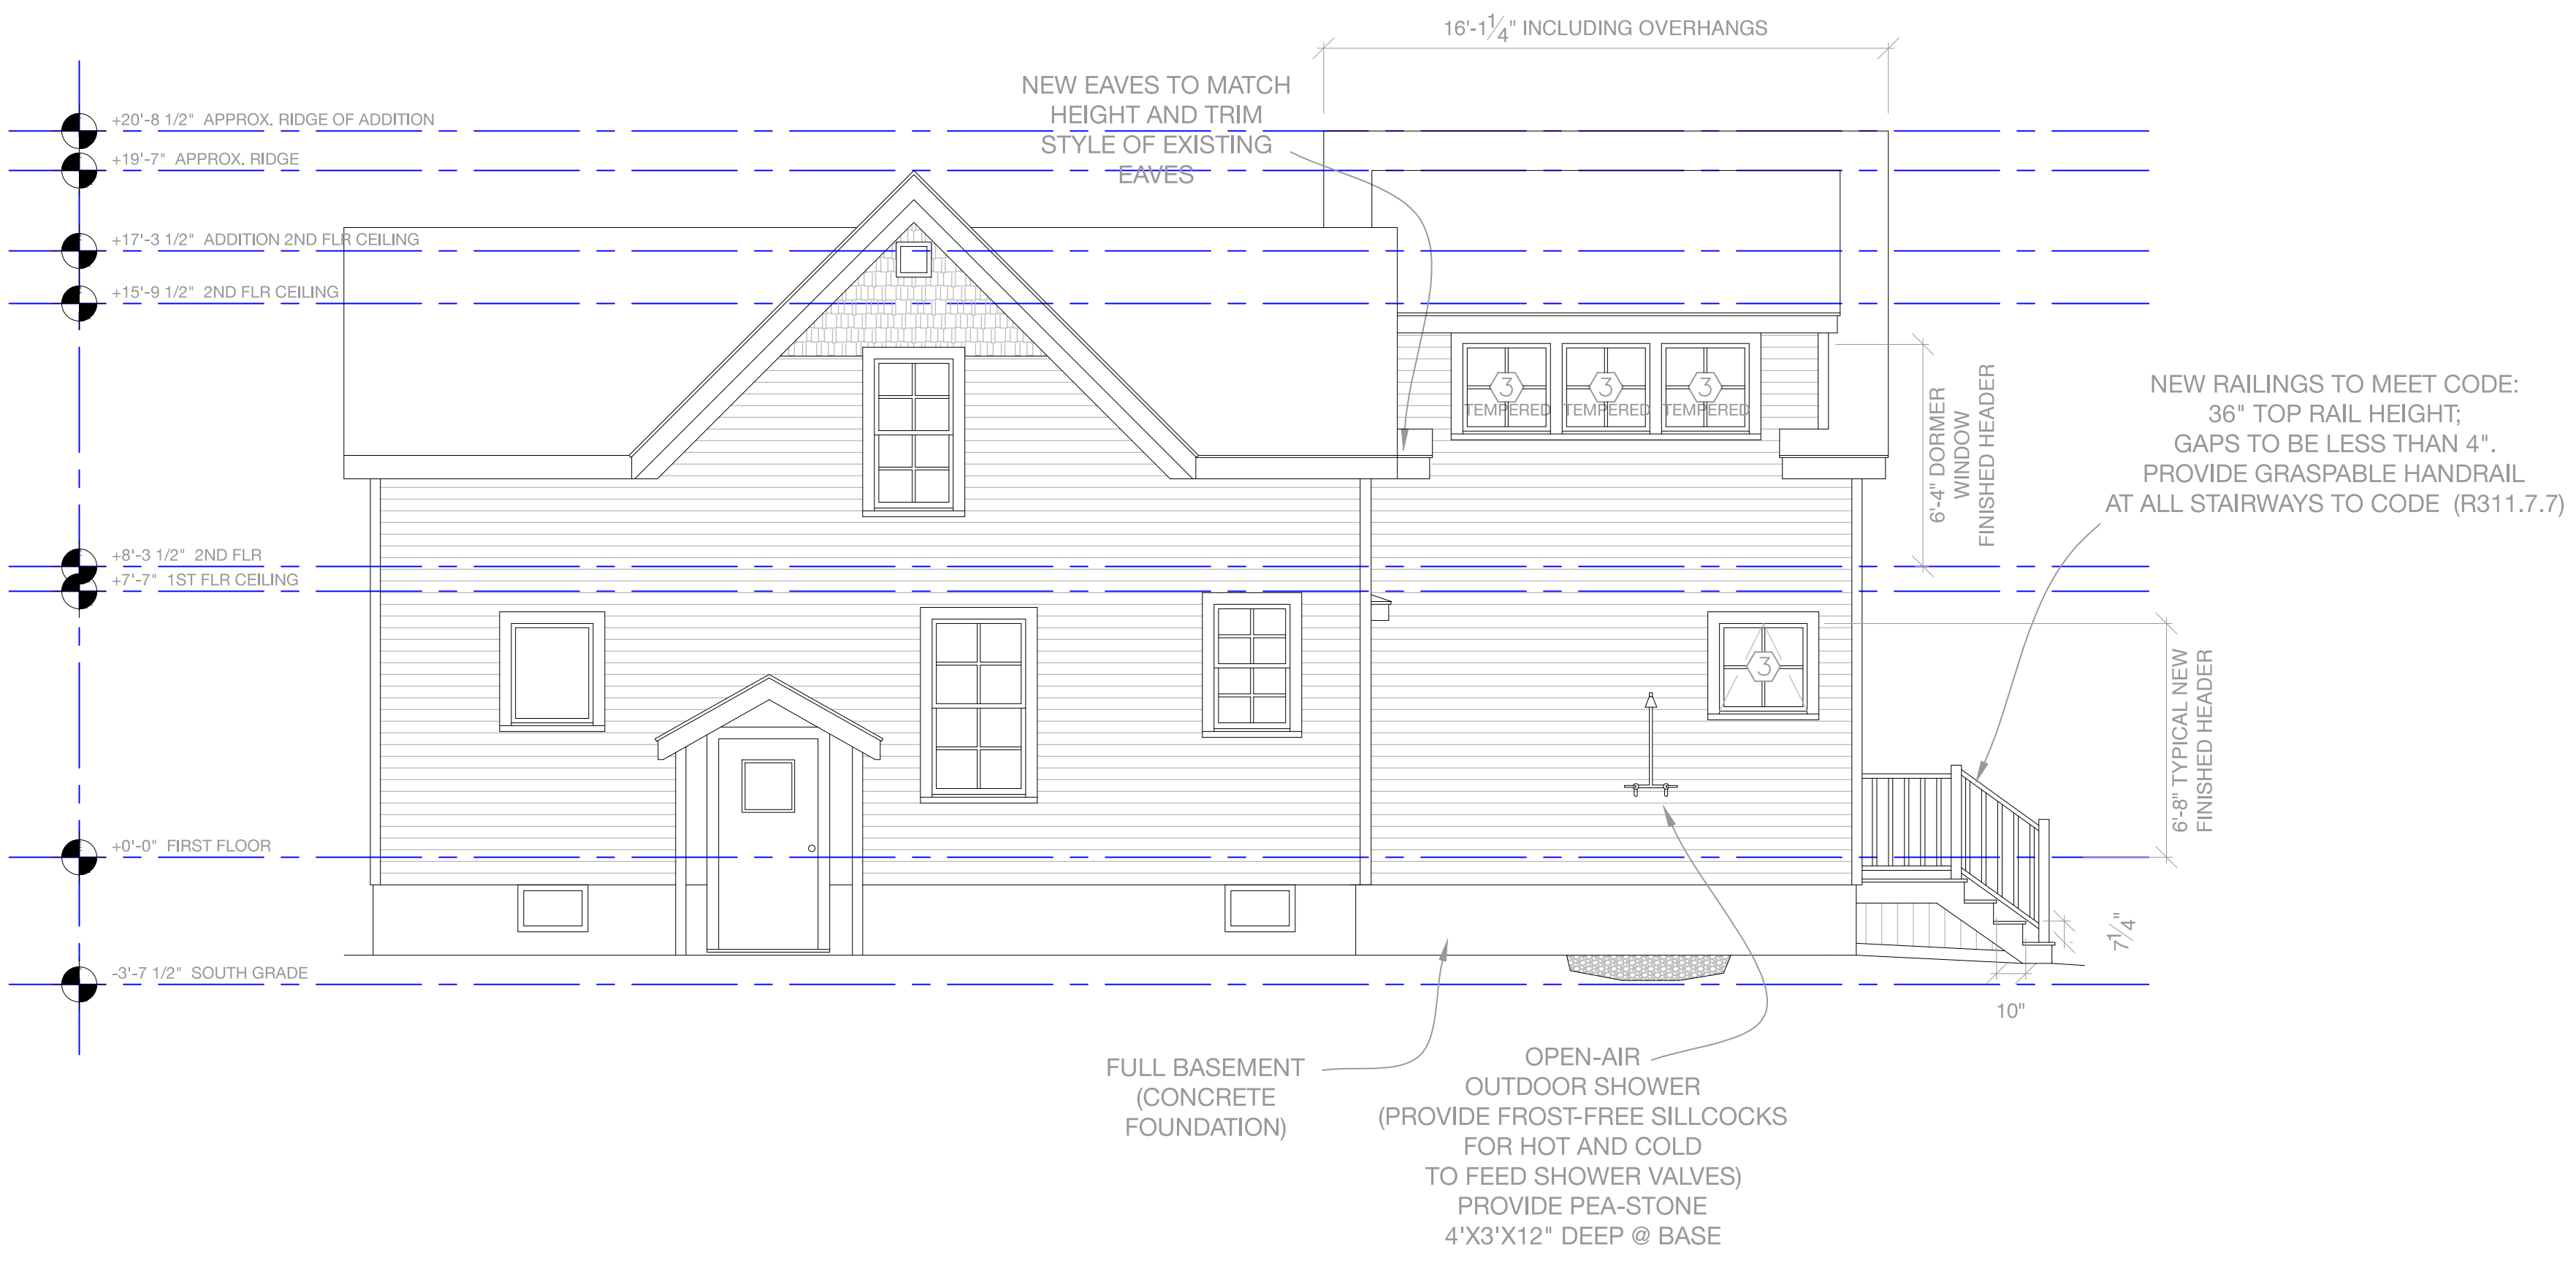

A Proposed North Elevation

